


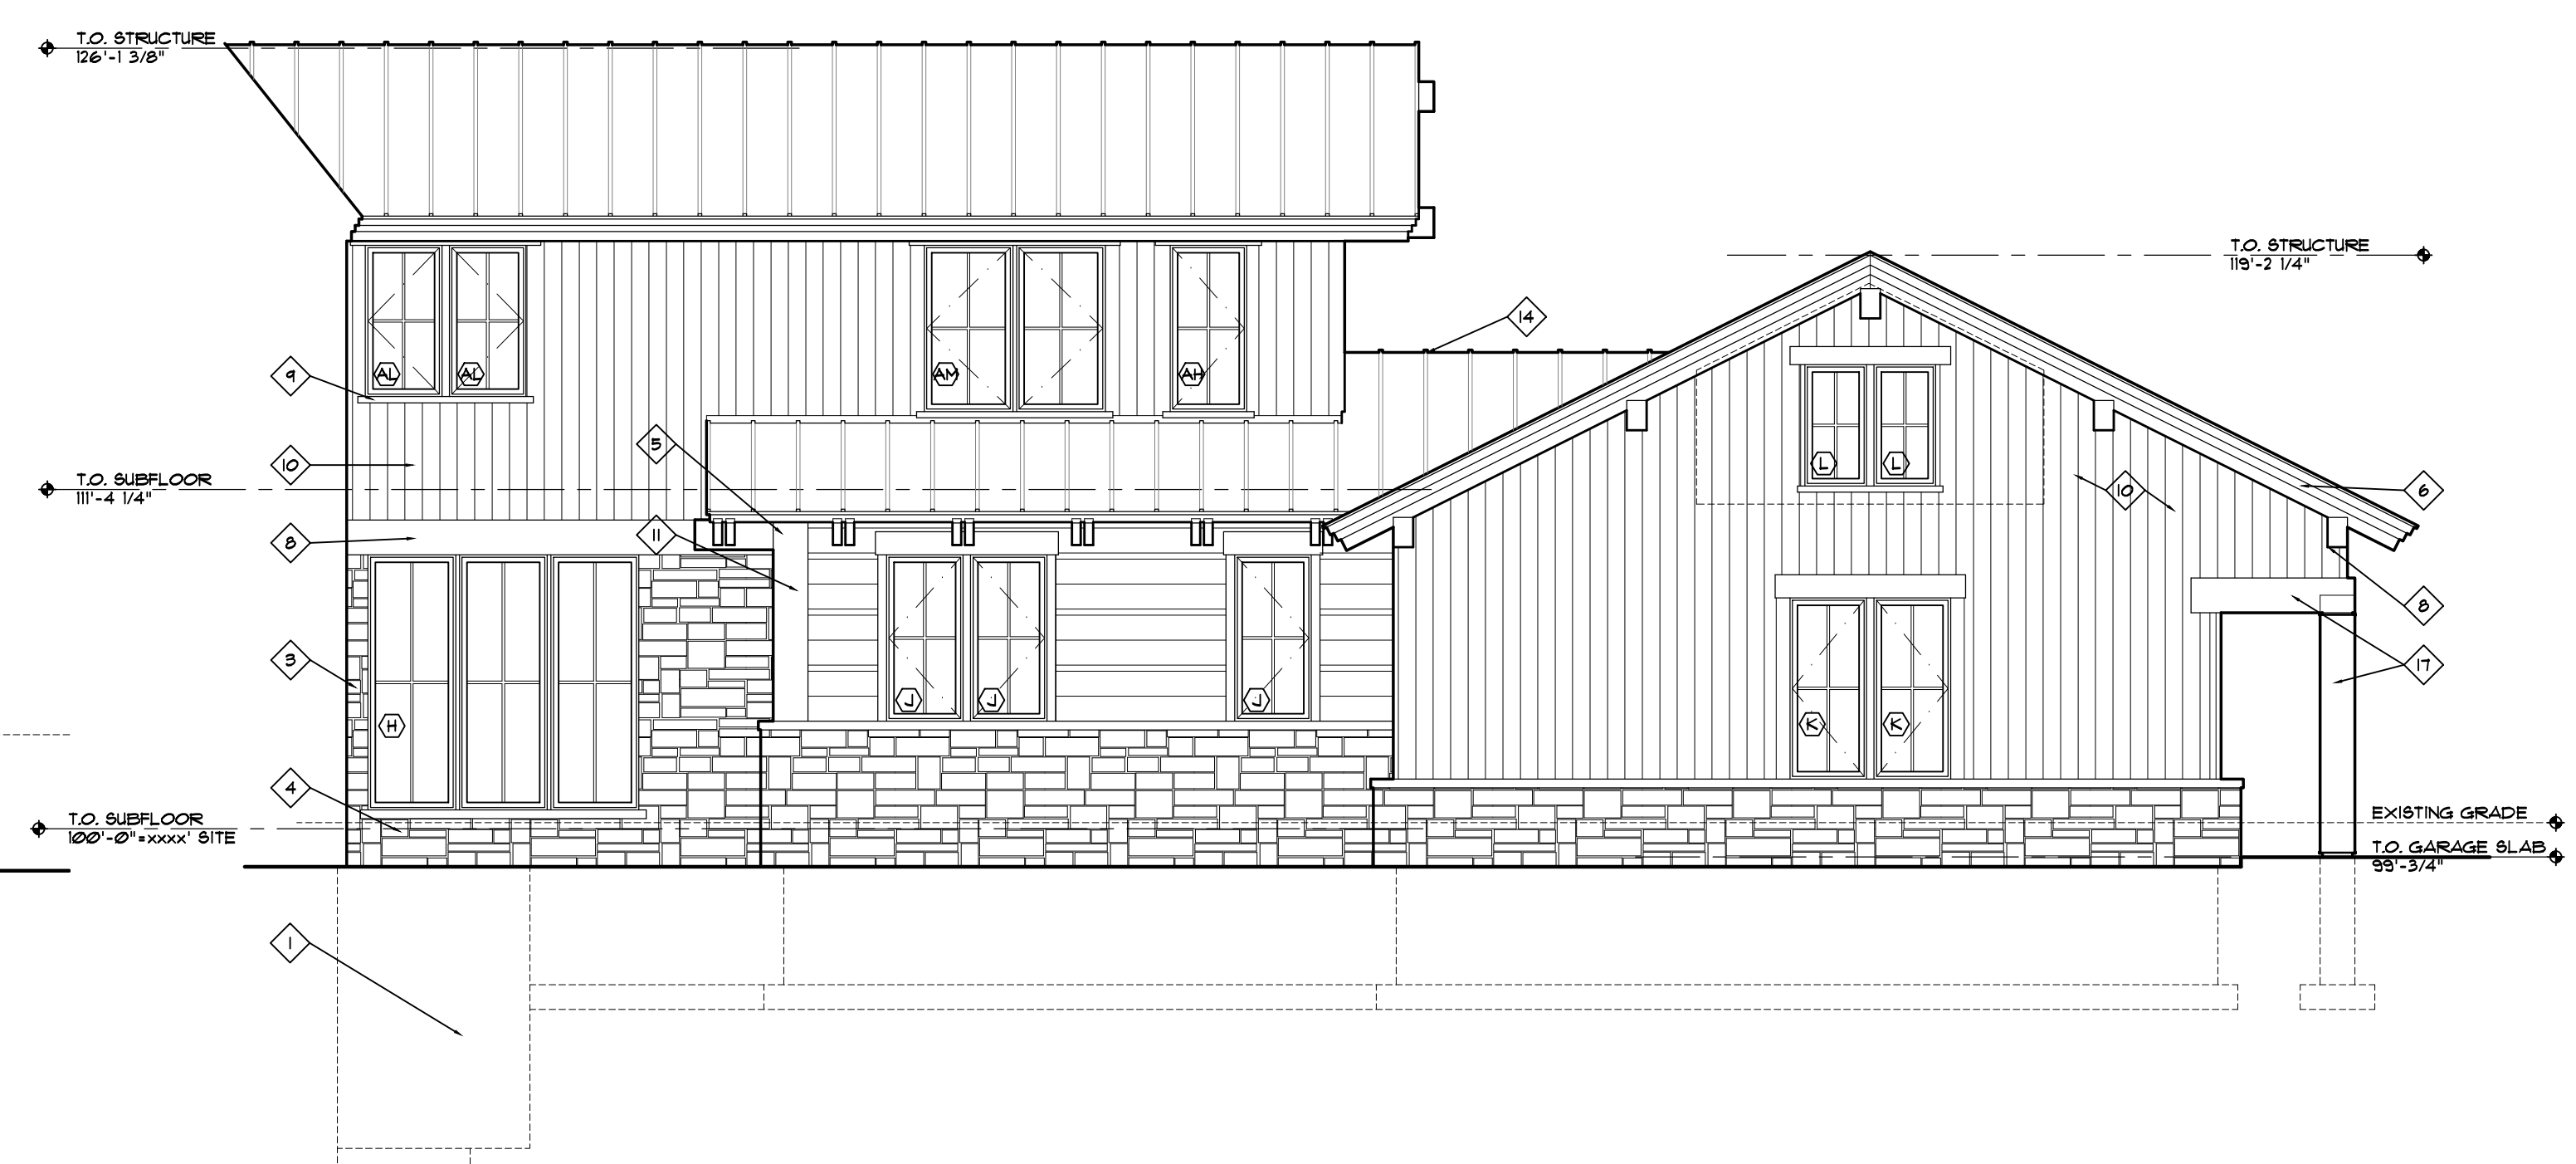


A PARTIAL SOUTH ELEVATION
3/16" = 1'-0"


NOTE: AWAITING SPECS FROM
HERSHBERGER'S DESIGN OF WINDOW/
WELL SIDE WALLS AND MATERIALS



B PARTIAL WEST ELEVATION @ GARAGE
3/16" = 1'-0"

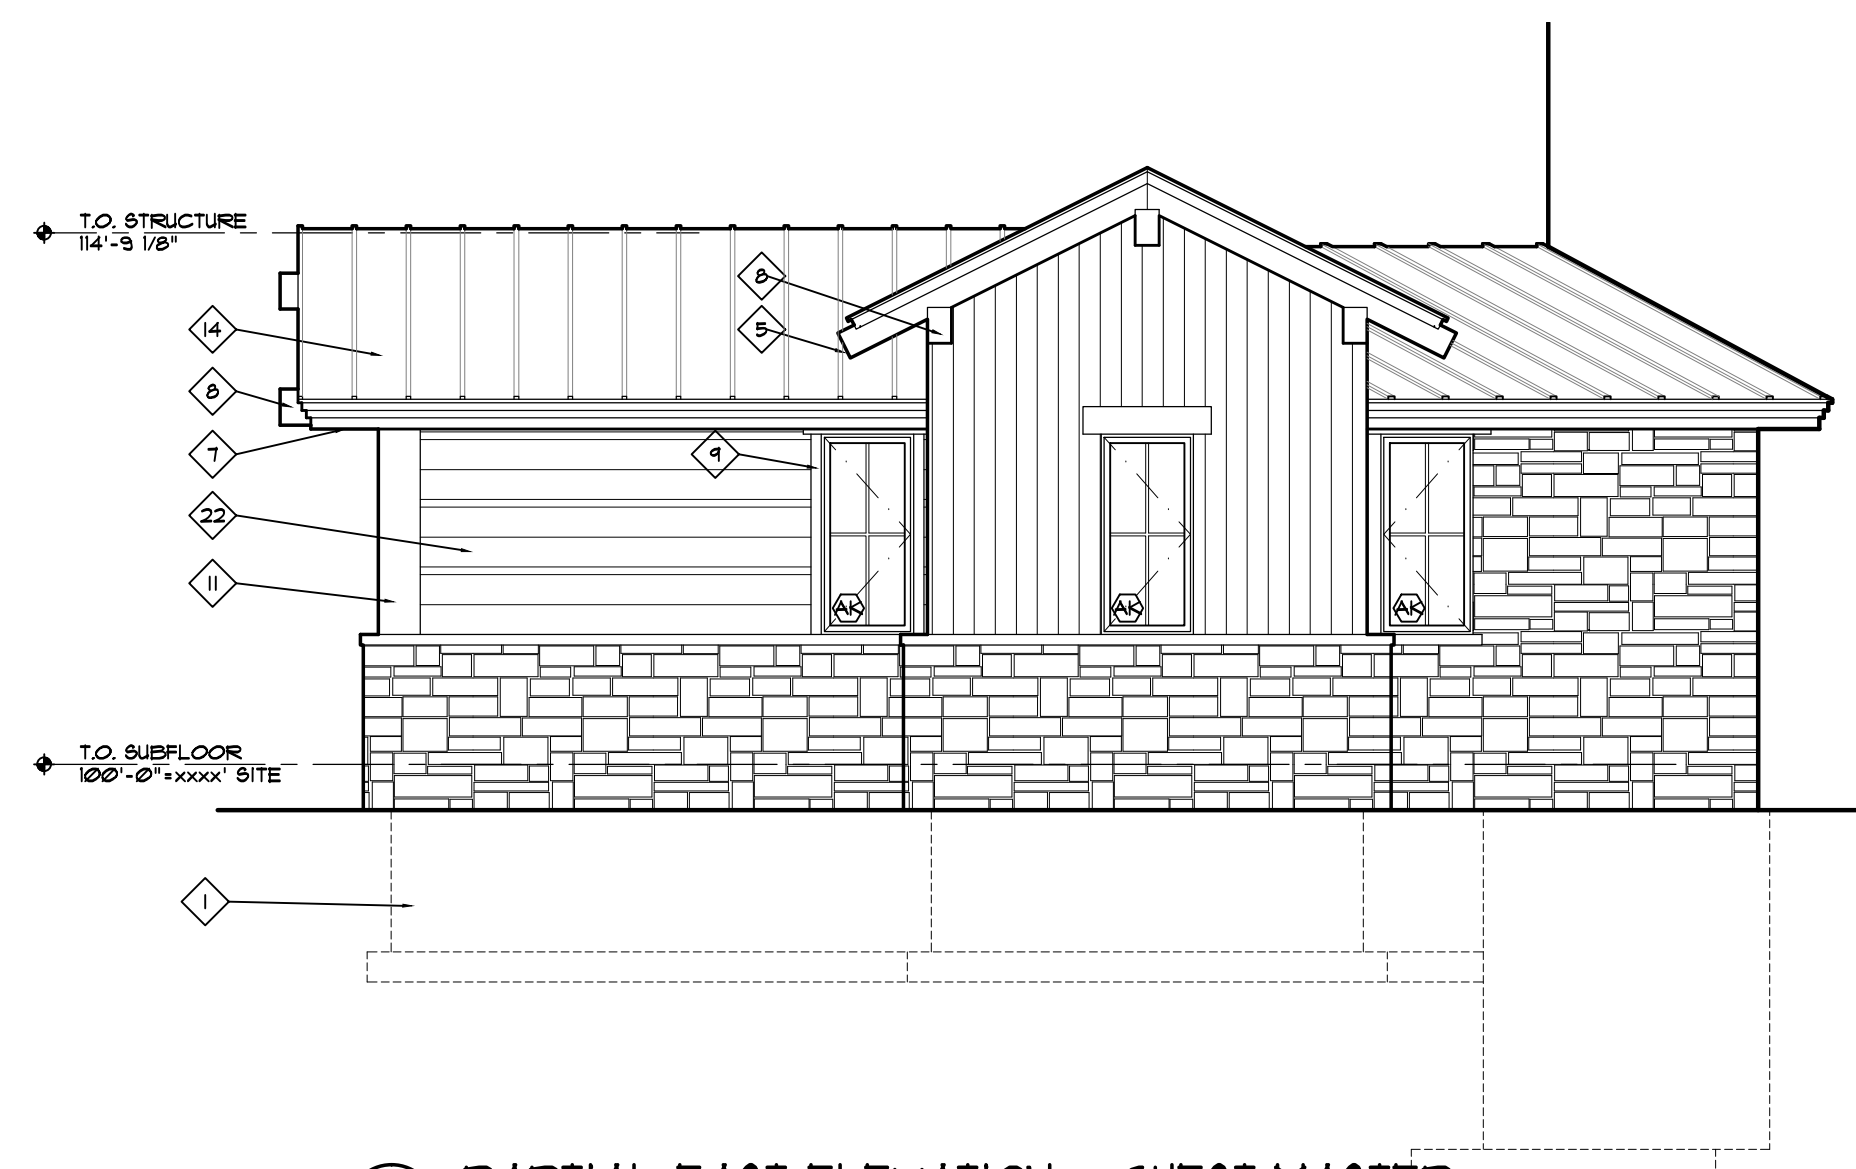


C PARTIAL EAST ELEVATION @ GUEST MASTER
3/16" = 1'-0"

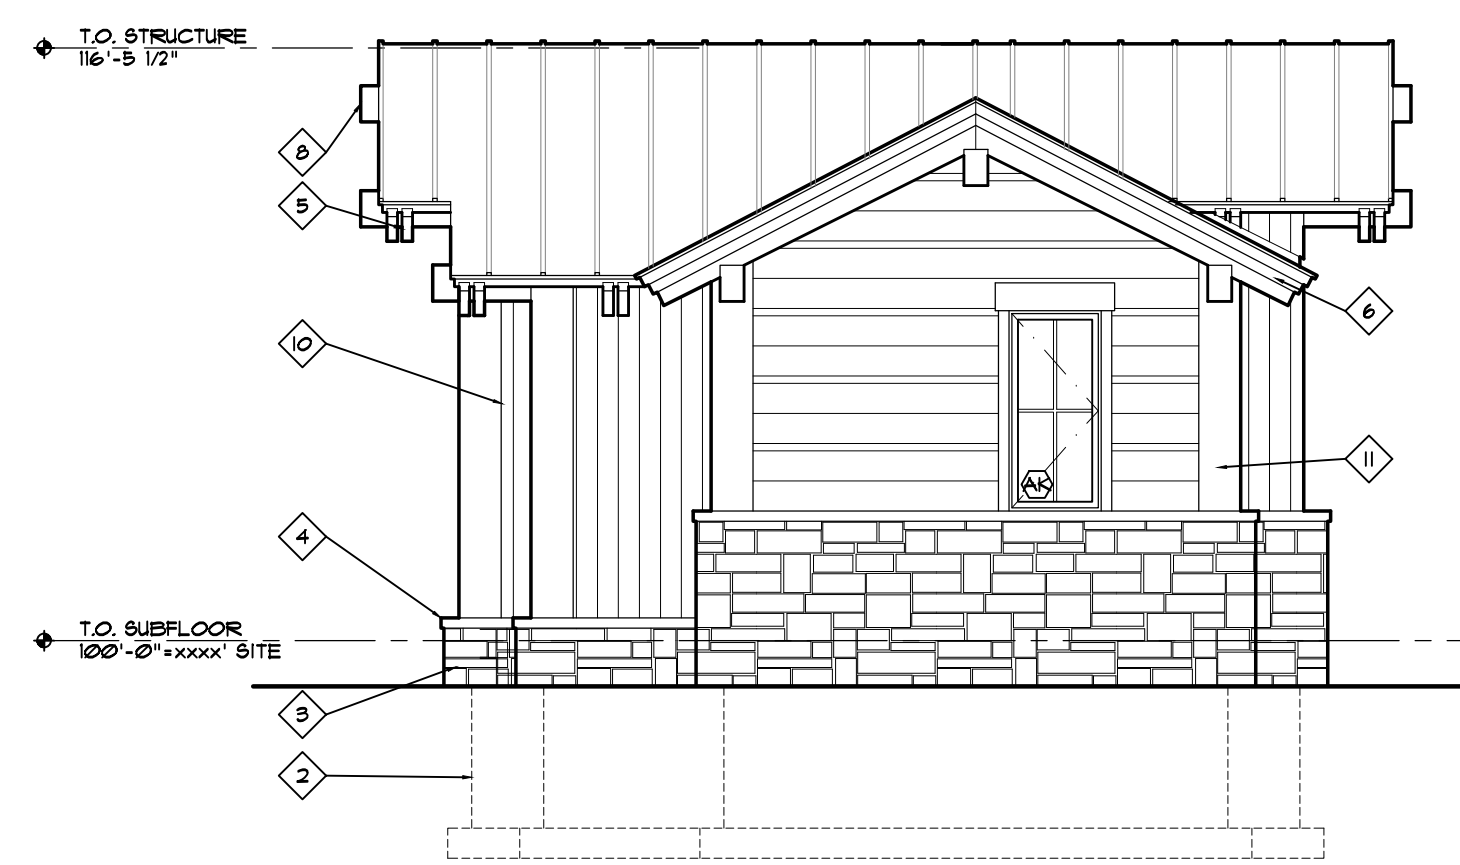


D PARTIAL SOUTH ELEVATION @ GUEST MASTER
3/16" = 1'-0"



G PARTIAL EAST ELEVATION @ TERRACE / FAMILY ROOM
3/16" = 1'-0"

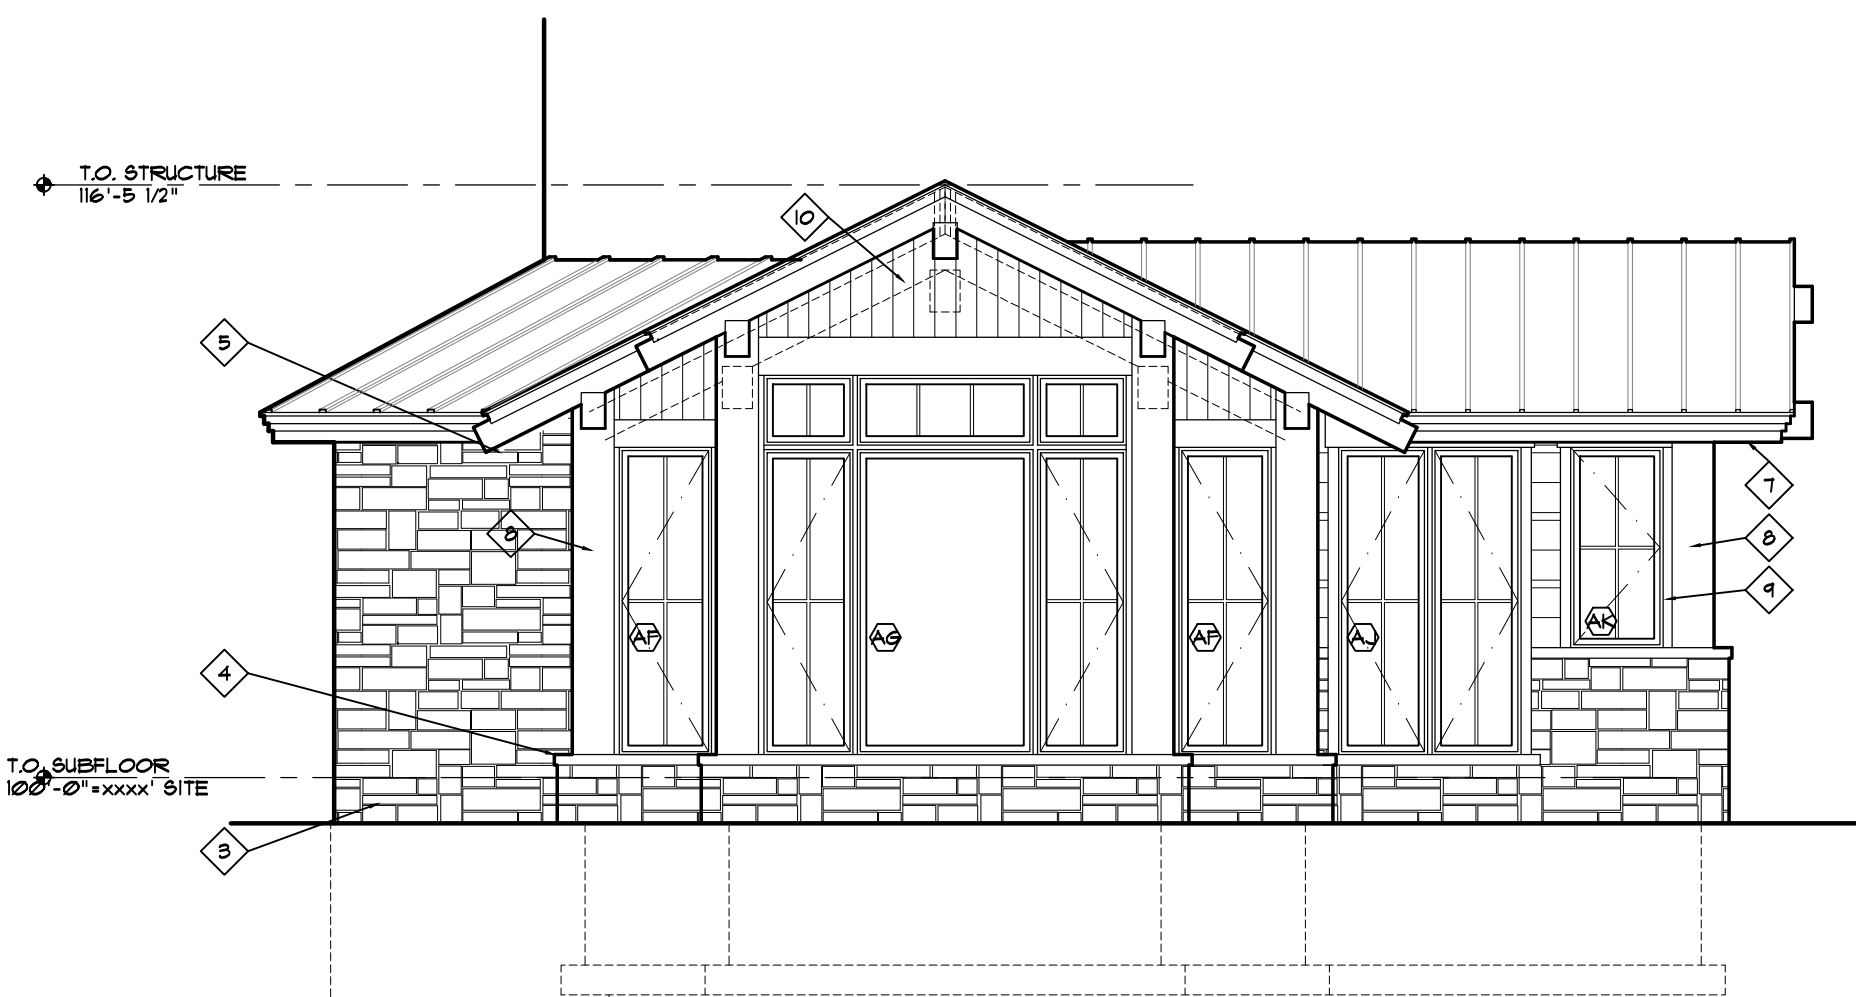

E PARTIAL NORTH ELEVATION @ GUEST MASTER
3/16" = 1'-0"

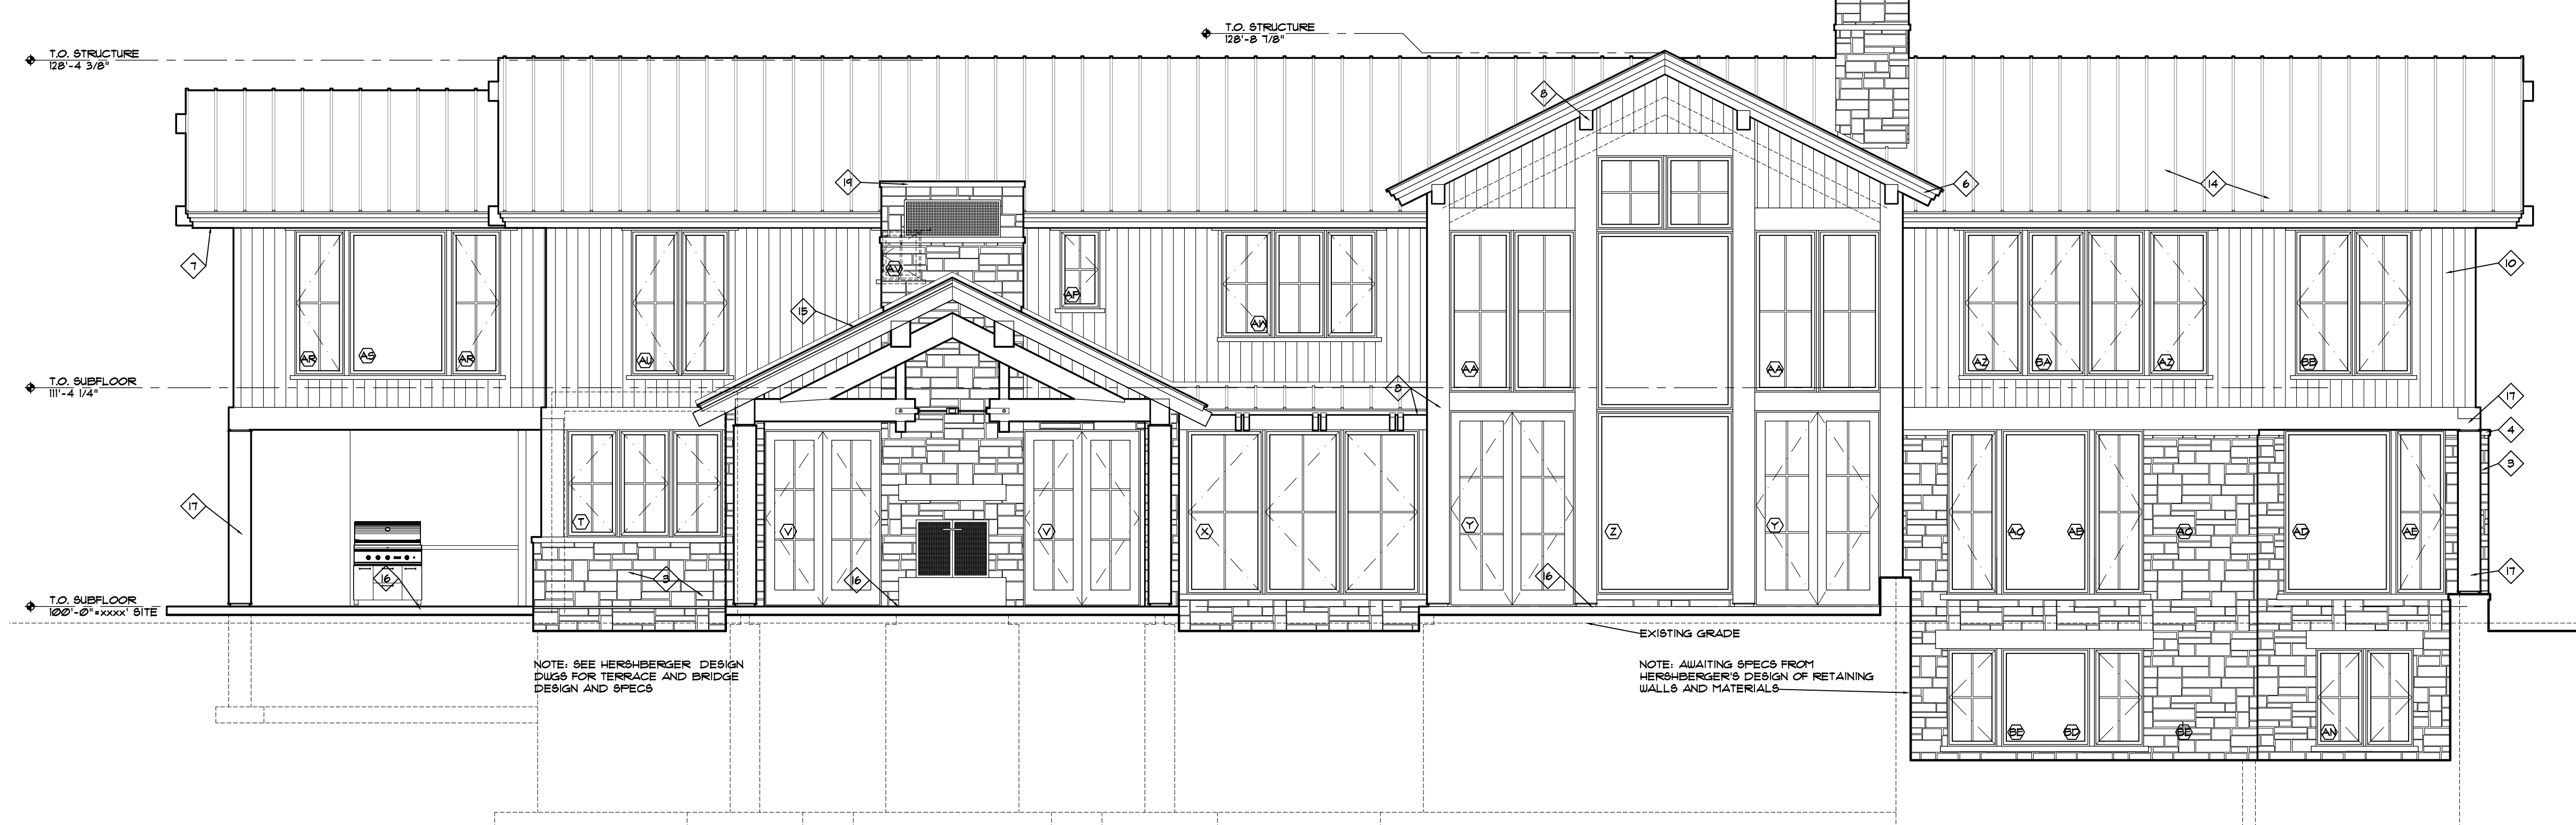

E PARTIAL NORTH ELEVATION
3/16" = 1'-0"

NOTE: SEE HERSHBERGER DESIGN
DESS FOR TERRACE AND BRIDGE
DESIGN AND SPECS

NOTE: AWAITING SPECS FROM
HERSHBERGER'S DESIGN OF RETAINING
WALLS AND MATERIALS