



1 EAVE DETAIL / WINDOW DETAILS
18P-18P


2 EAVE DETAIL / WINDOW DETAILS
18P-18P

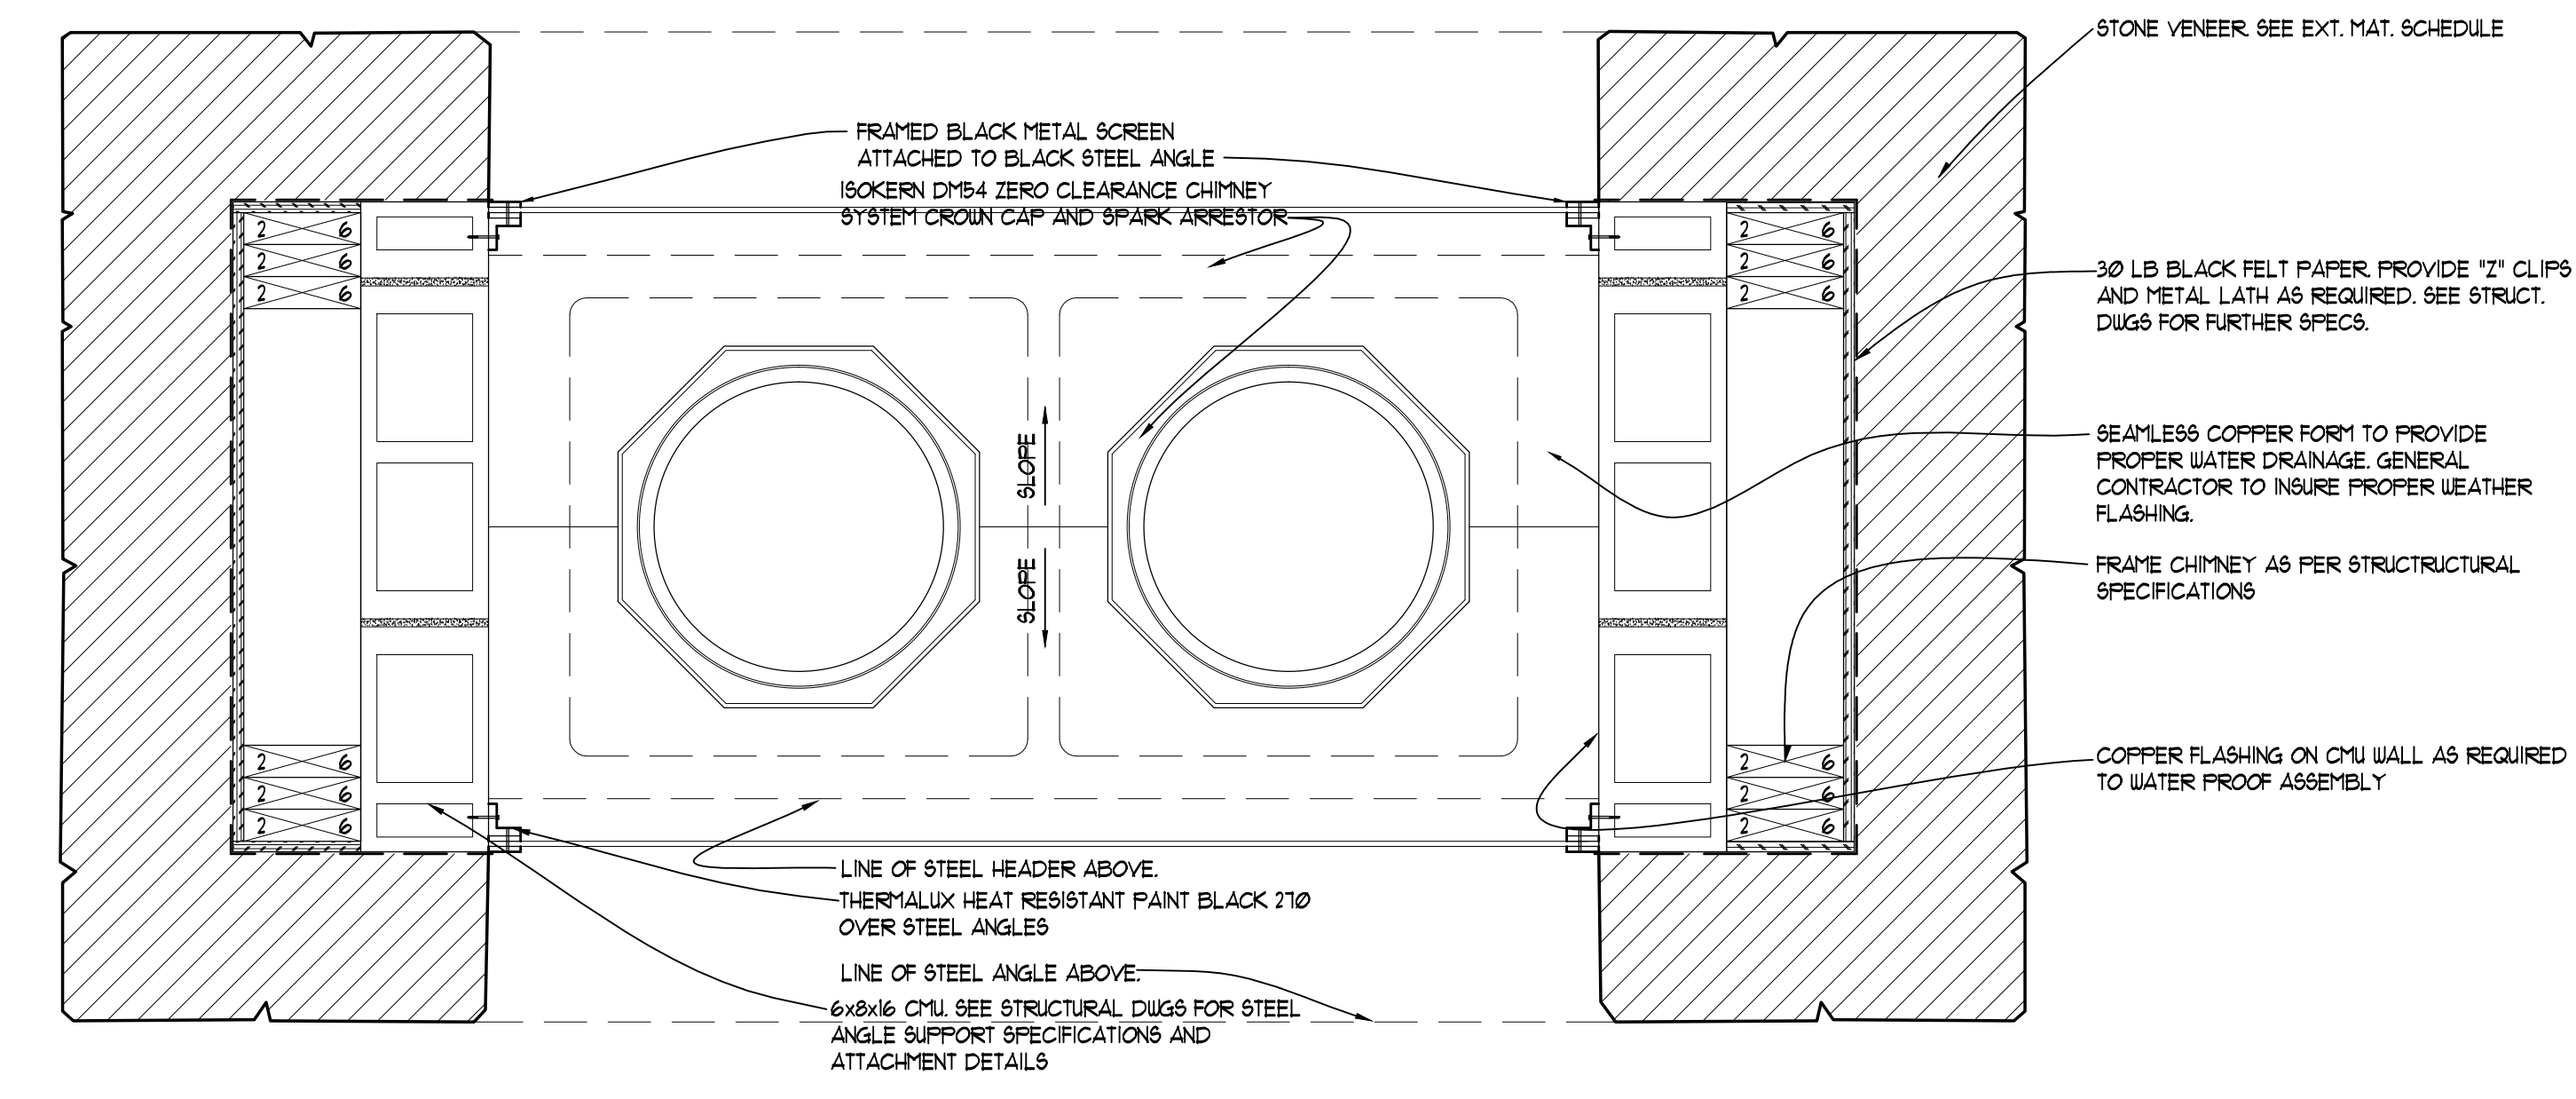


3 CHIMNEY PLAN DETAIL
18P-18P

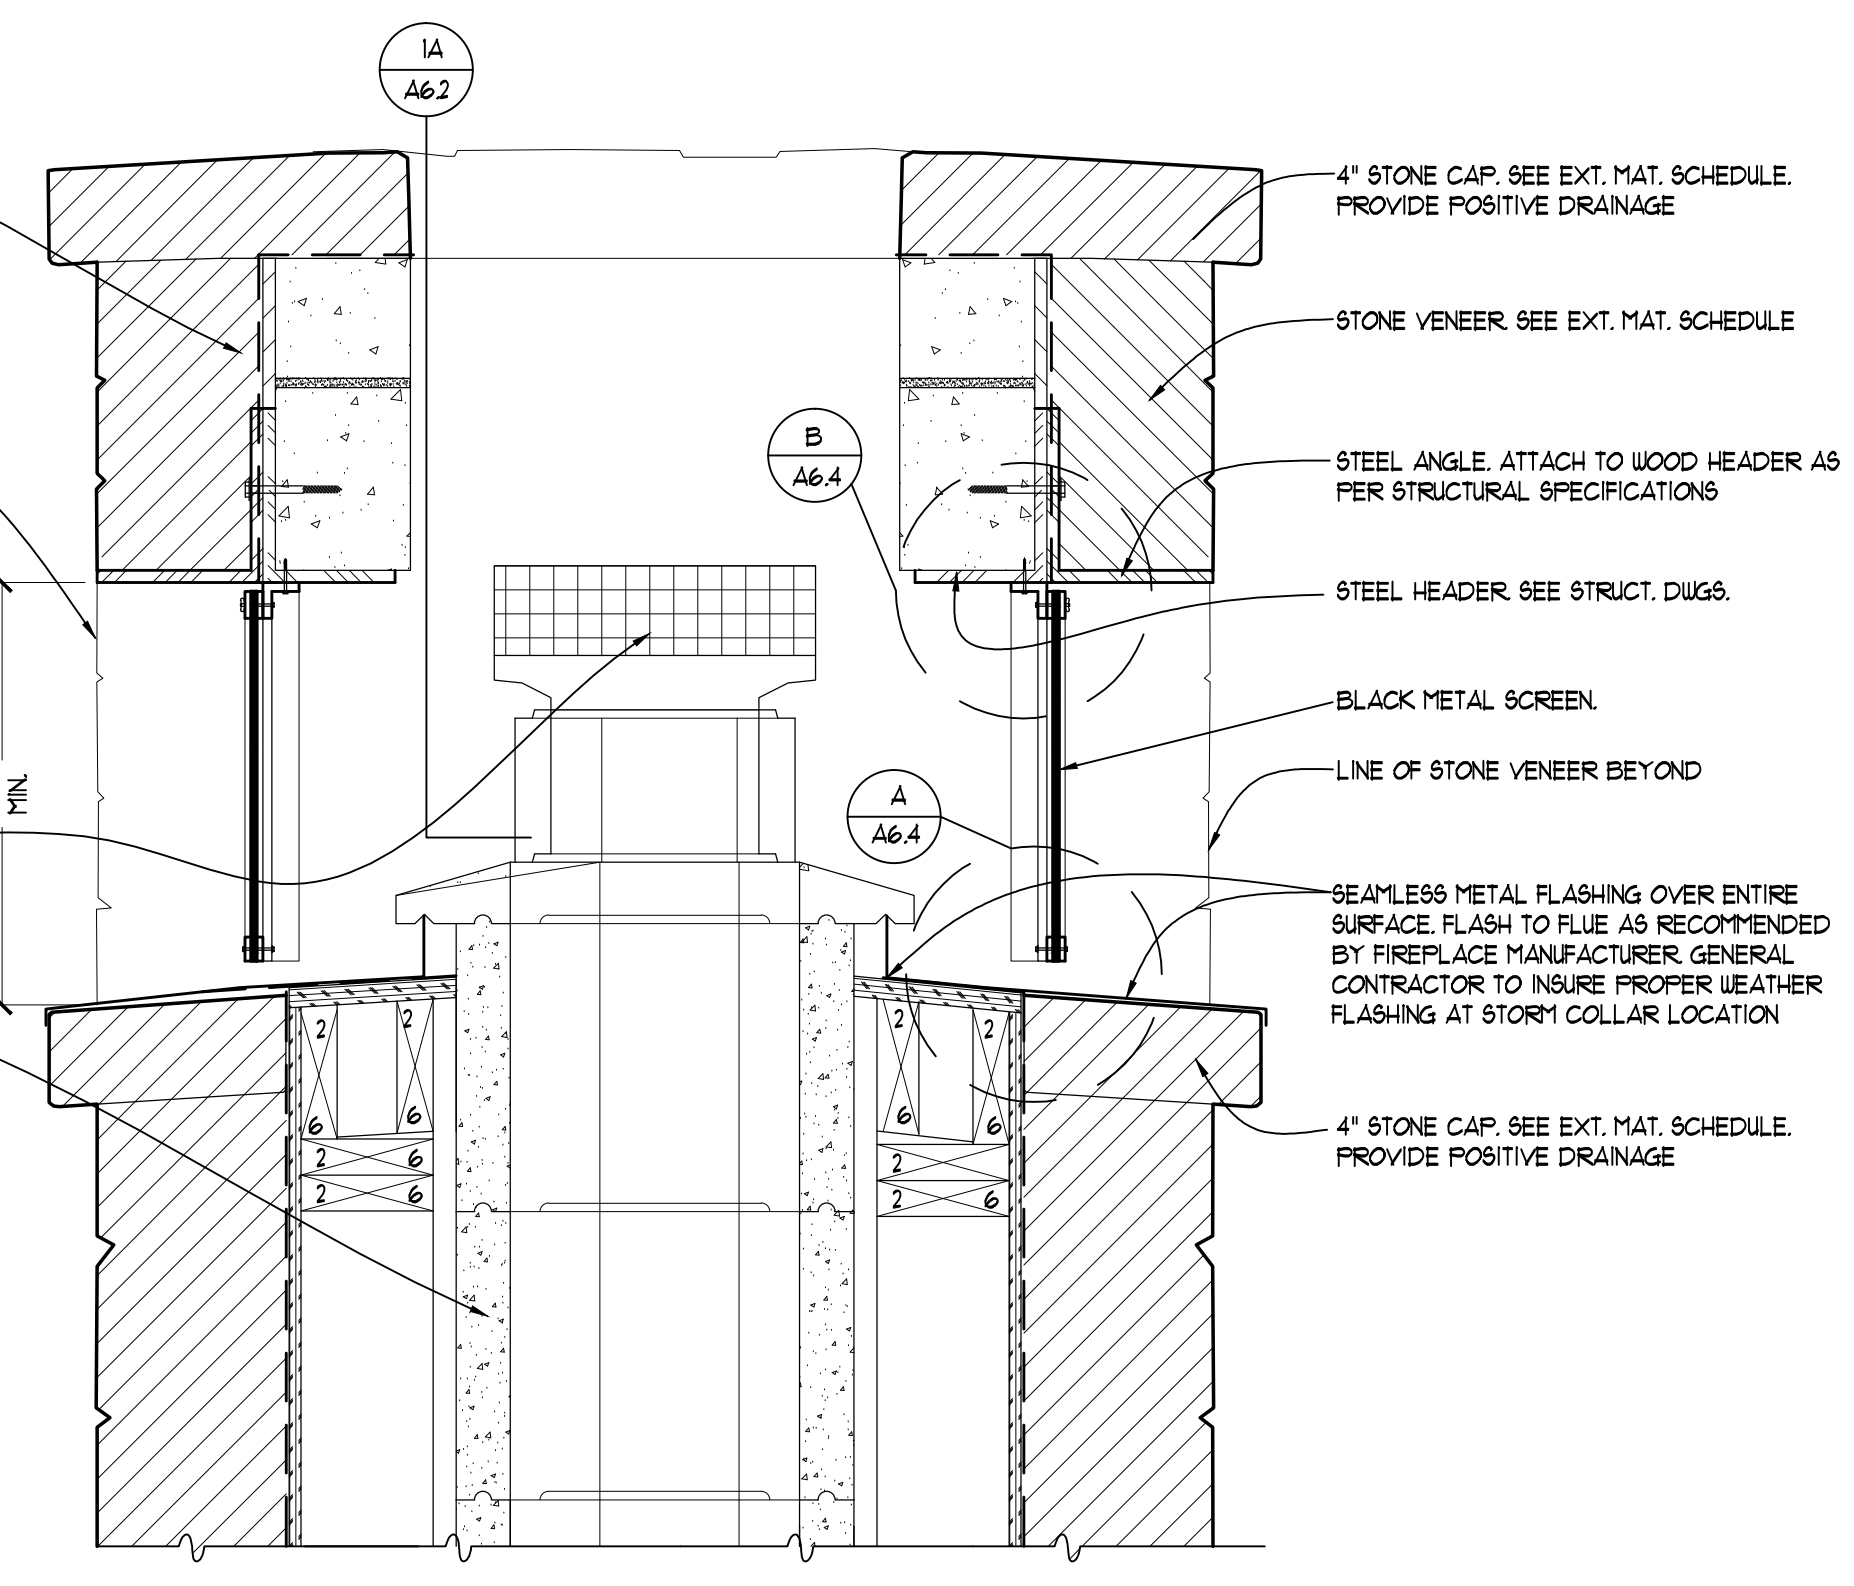


4 CHIMNEY DETAIL
18P-18P

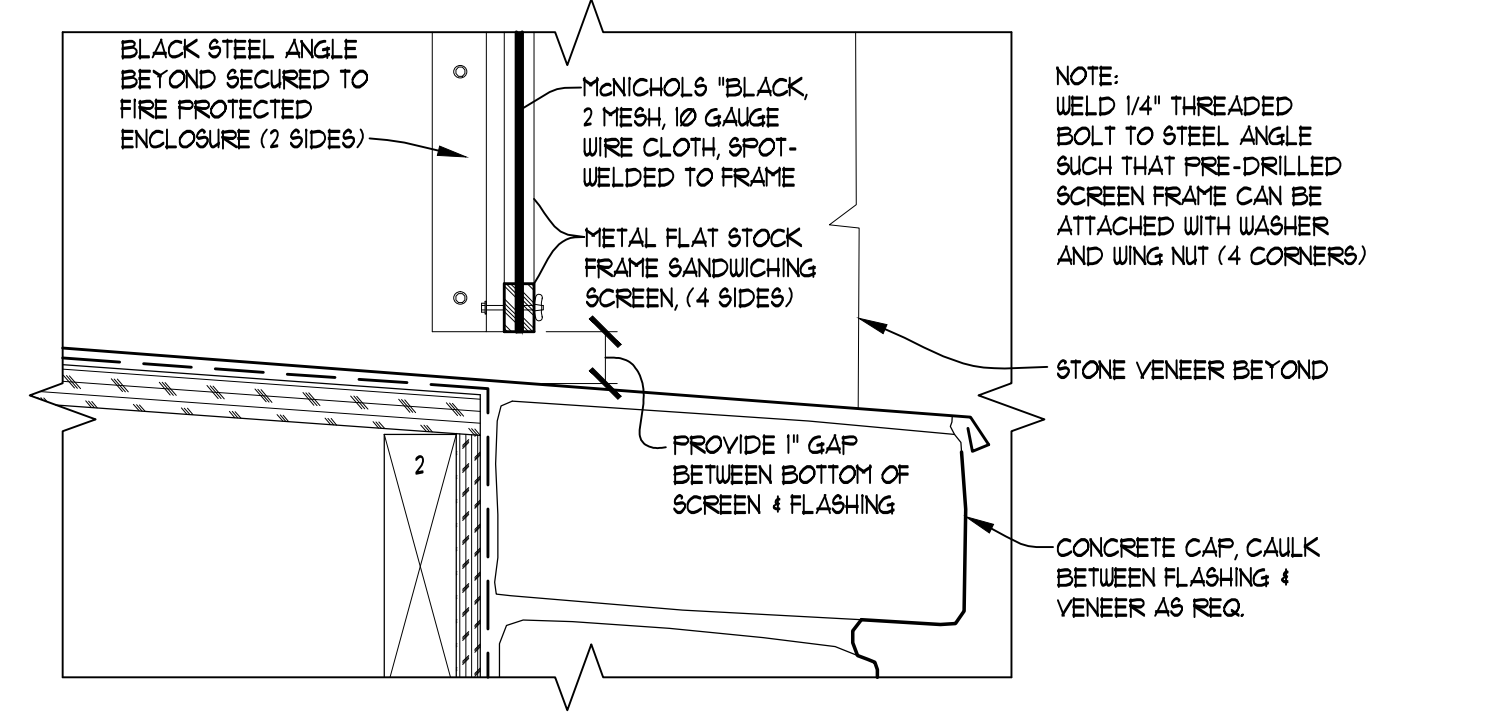

A CHIMNEY DETAIL
18P-18P

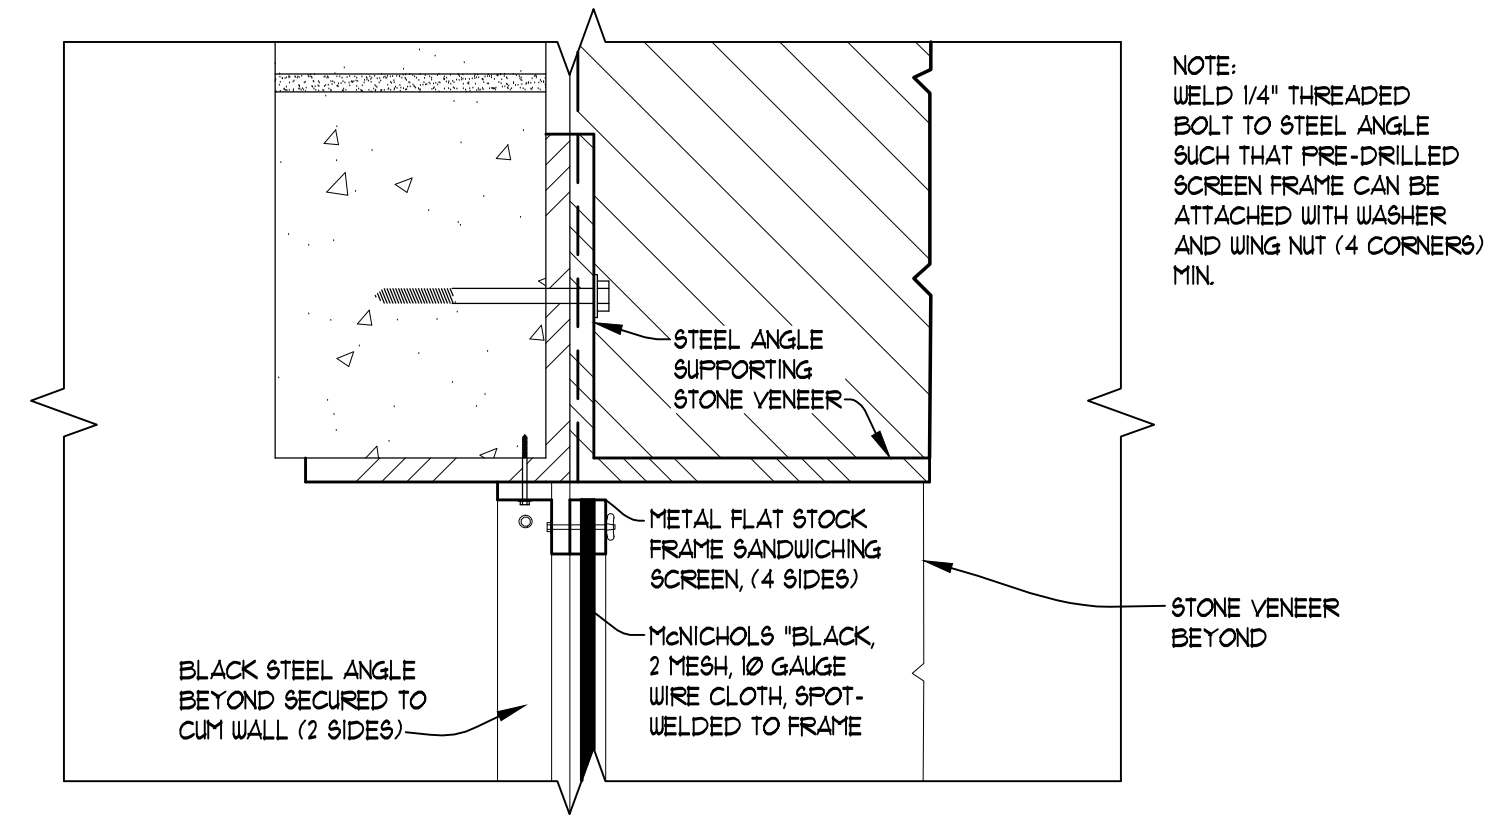

B CHIMNEY DETAIL
18P-18P

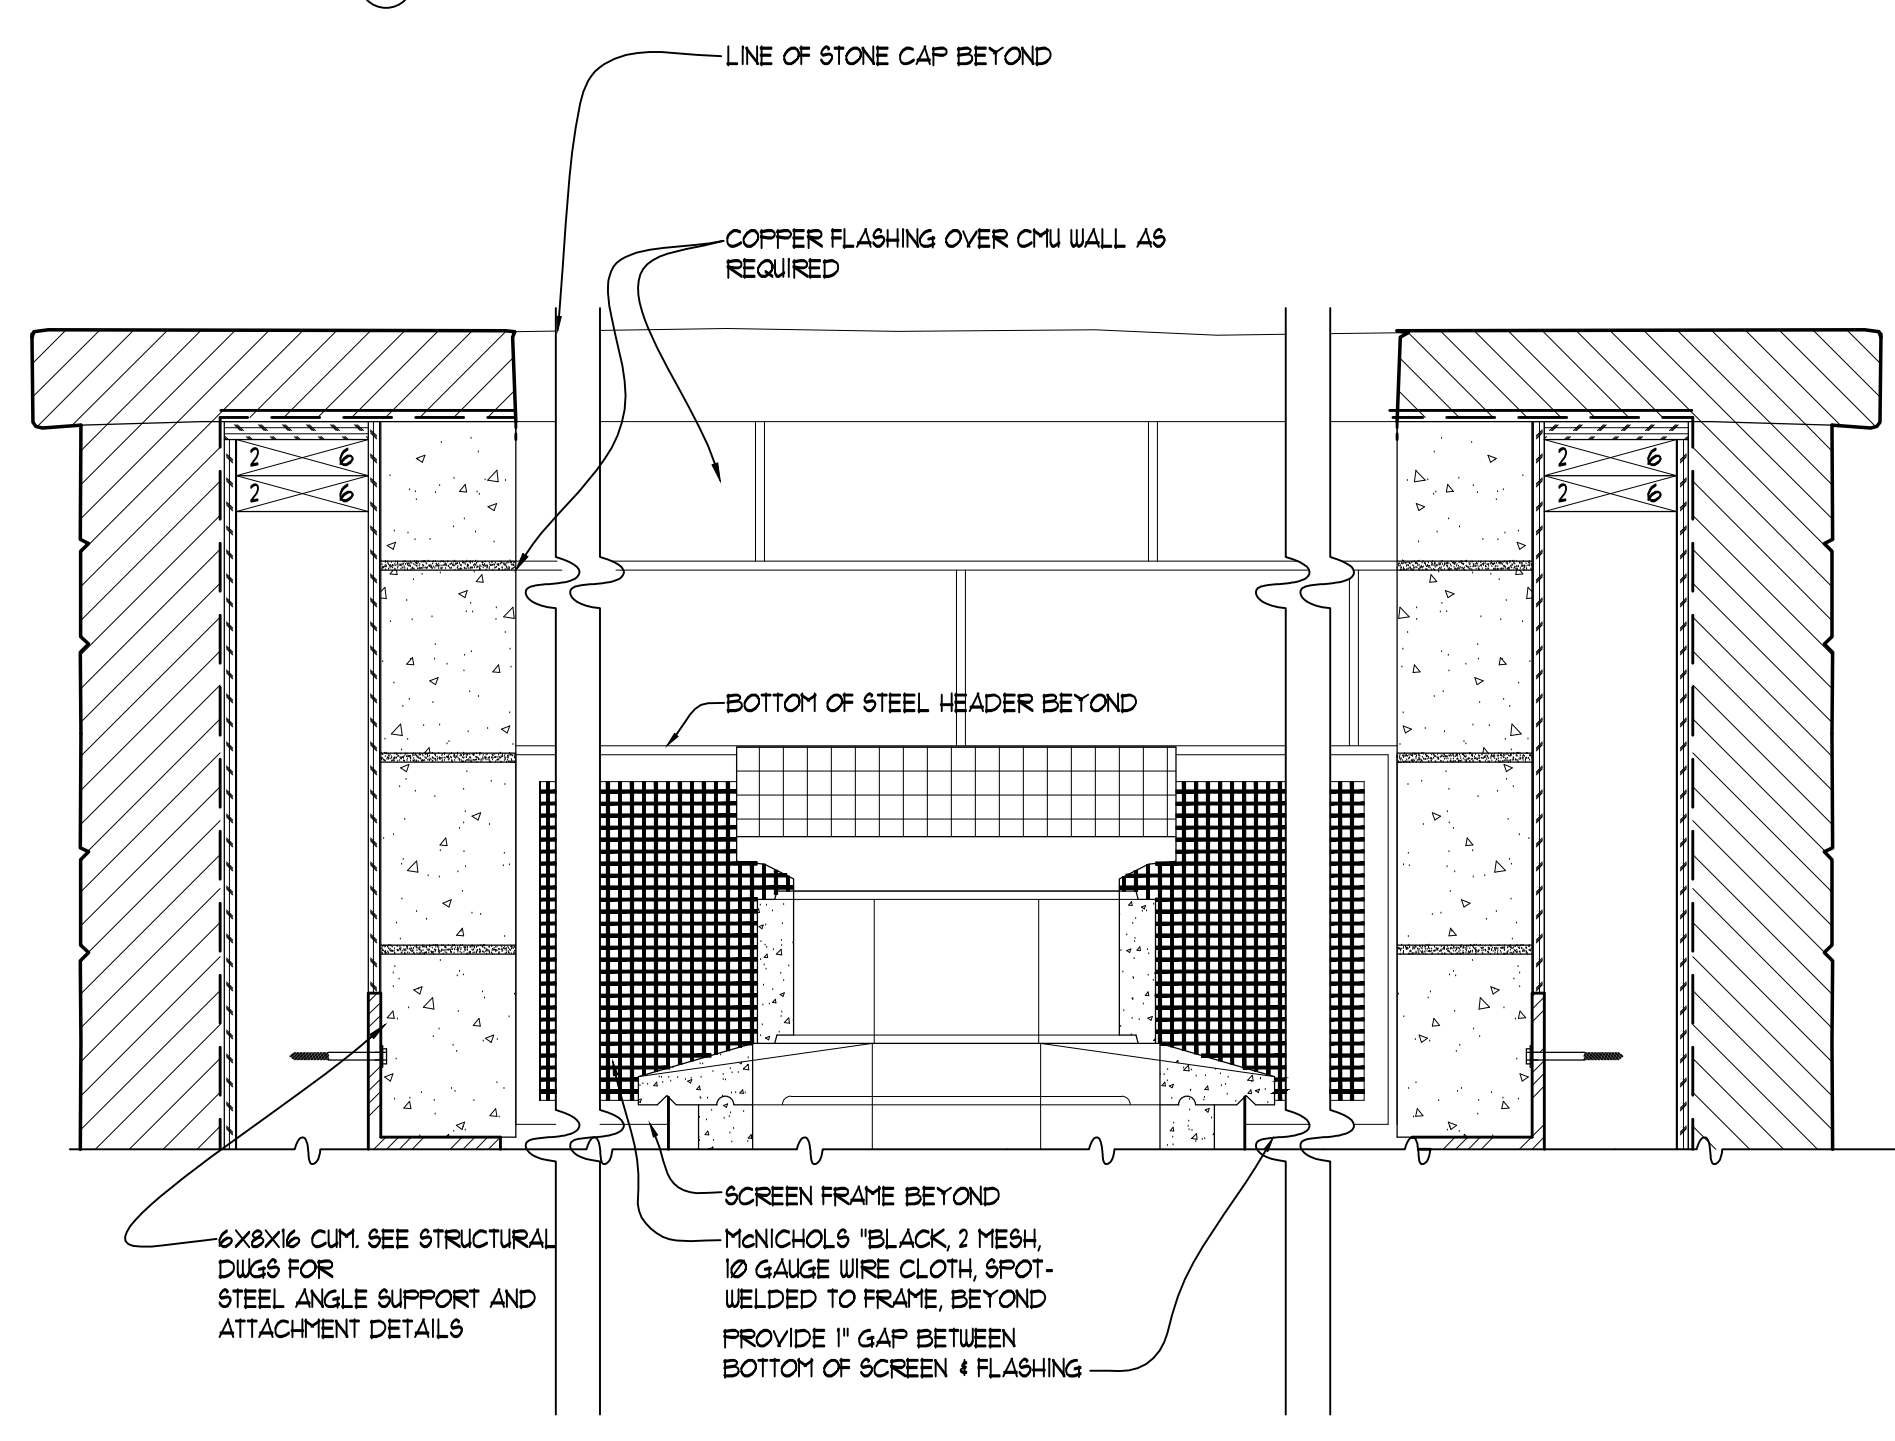

1A CHIMNEY SECTION
18P-18P