




MUD ROOM -104-EAST  
SCALE: 3/8" = 1'-0"

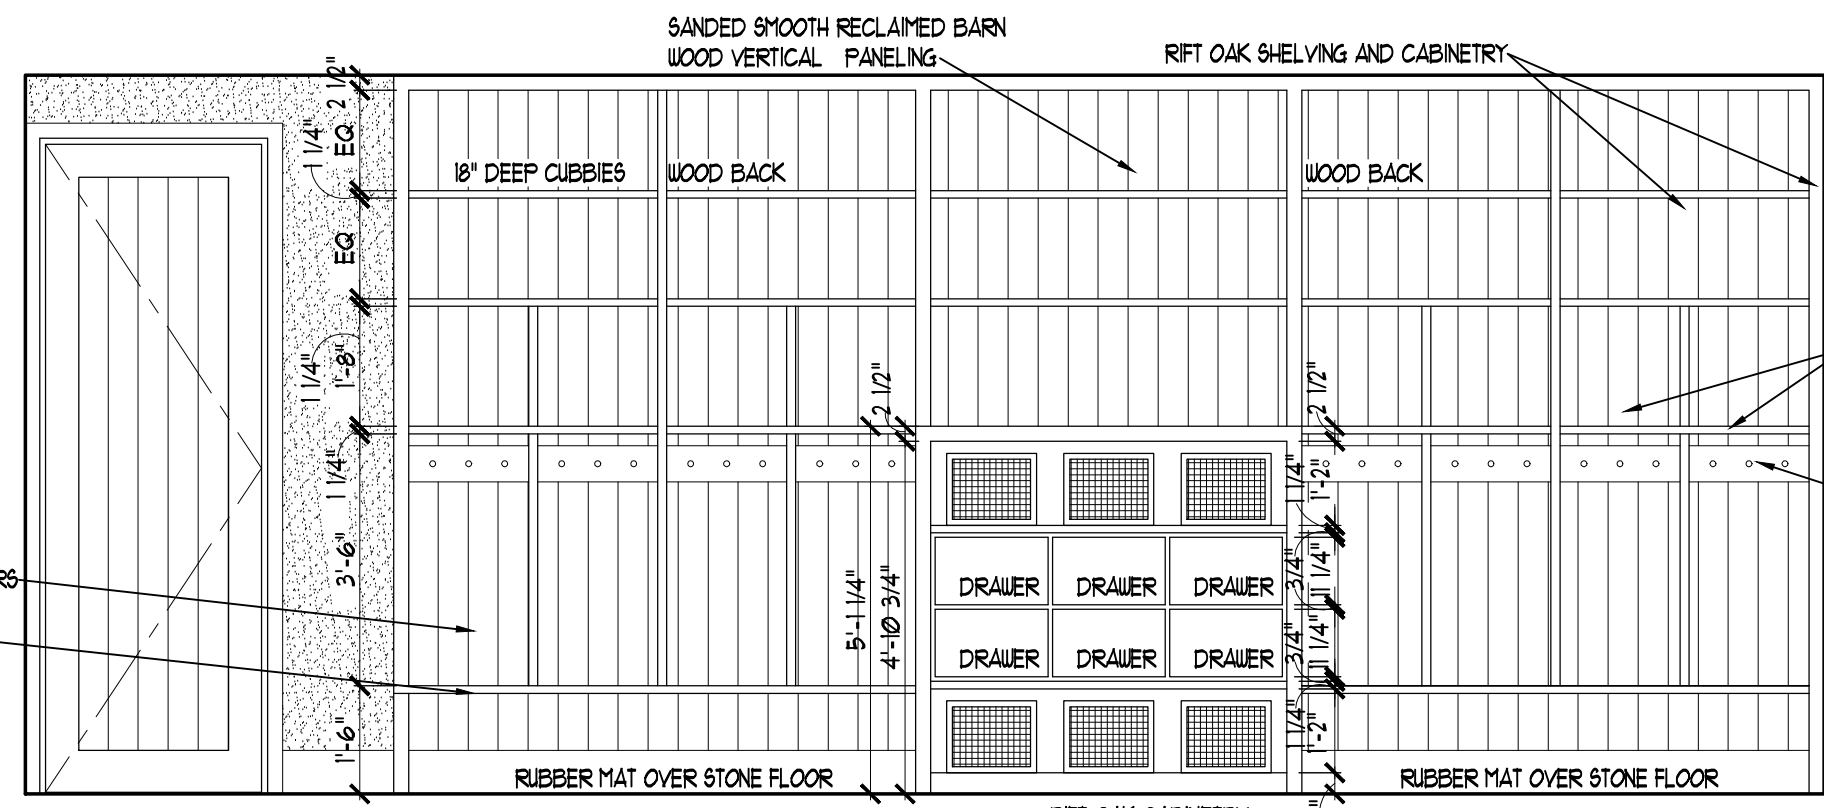


MUD ROOM -104-SOUTH  
SCALE: 3/8" = 1'-0"

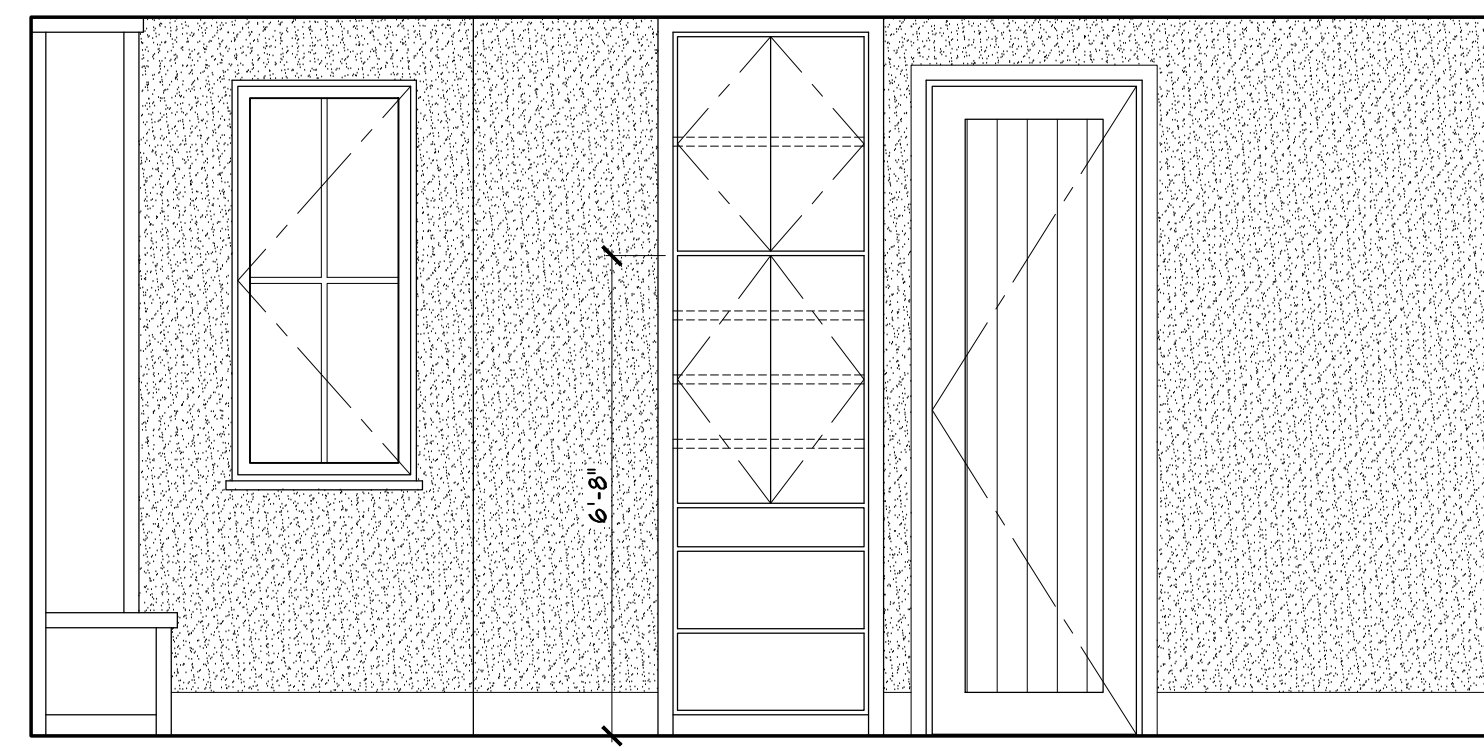


MUD ROOM -104-WEST  
SCALE: 3/8" = 1'-0"

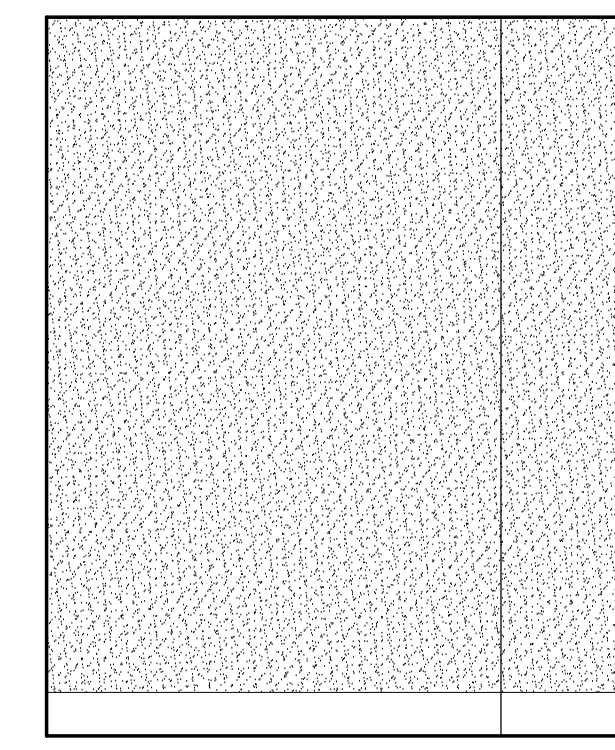


P.R. -105-NORTH  
SCALE: 3/8" = 1'-0"

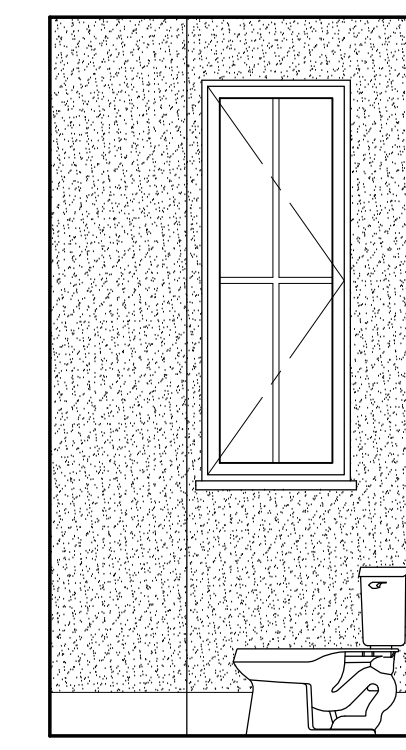


P.R. -105-EAST  
SCALE: 3/8" = 1'-0"

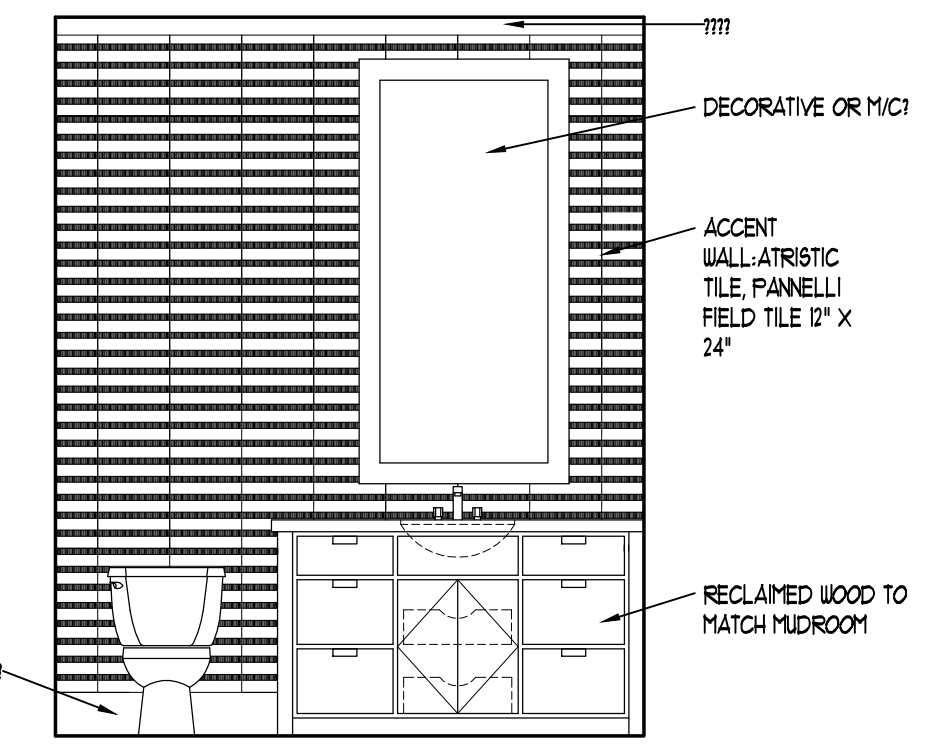


P.R. -105-SOUTH  
SCALE: 3/8" = 1'-0"

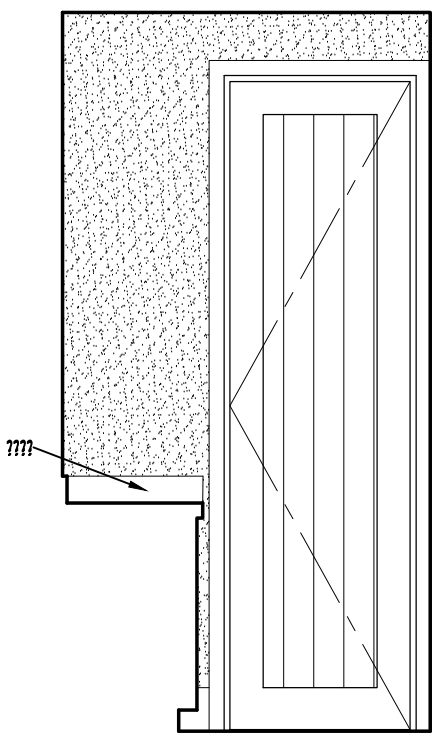


P.R. -105-WEST  
SCALE: 3/8" = 1'-0"

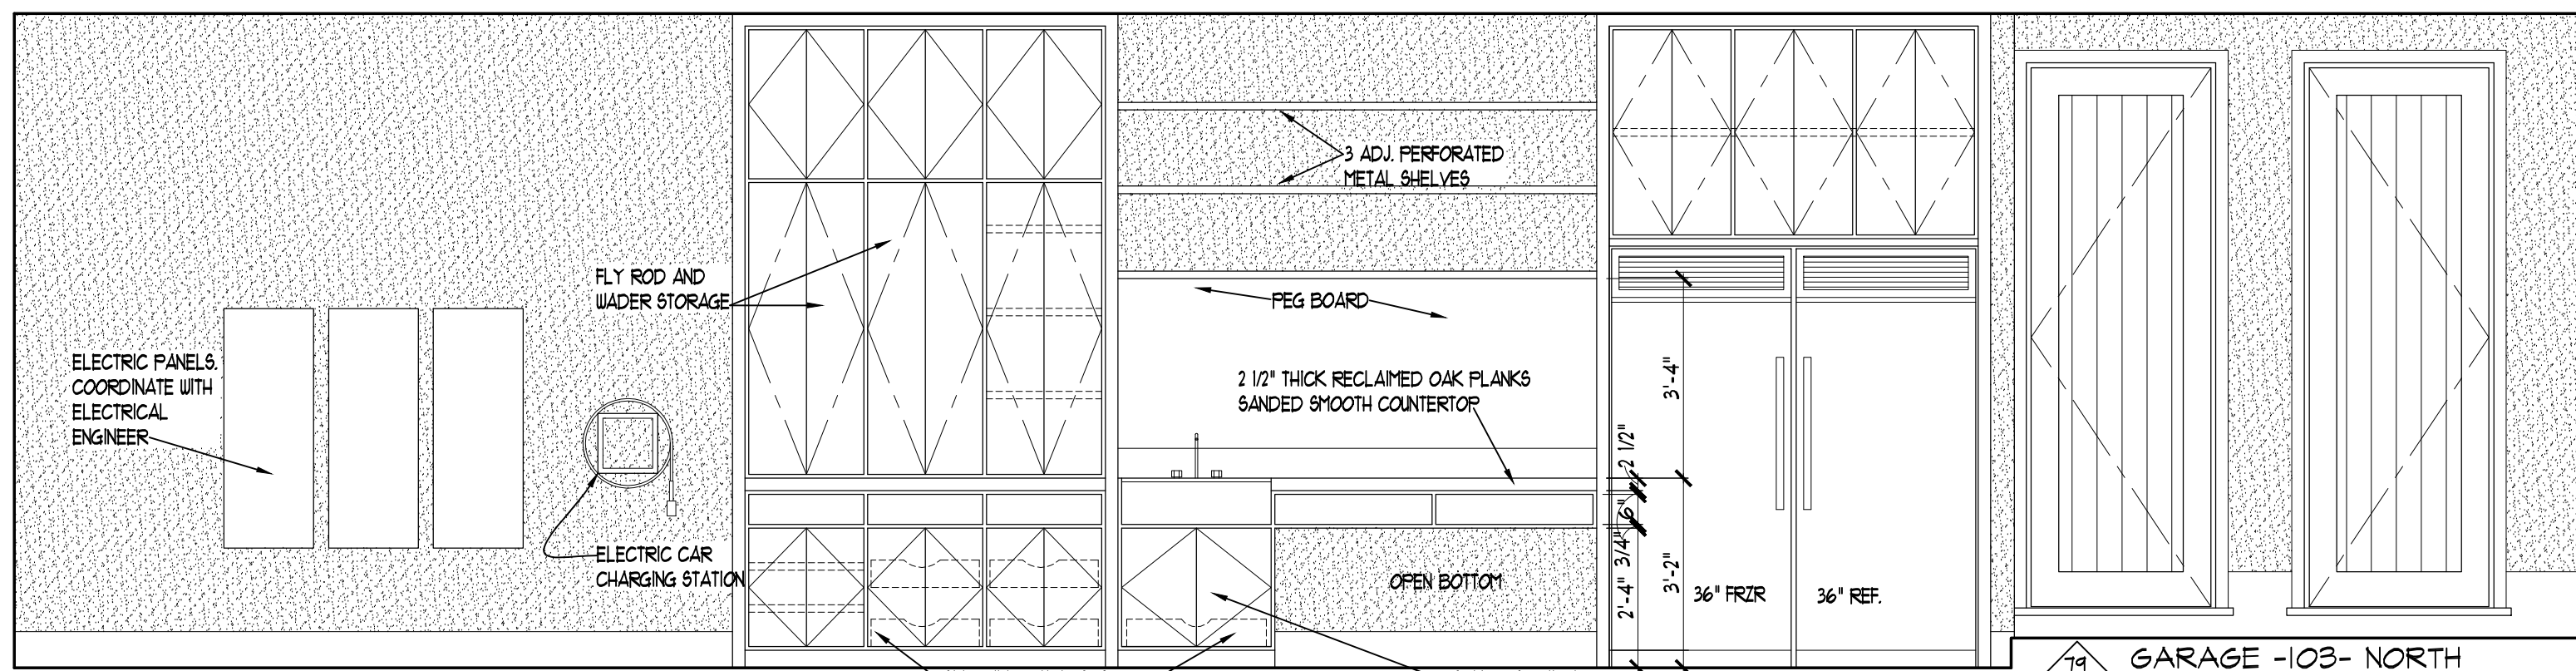


GARAGE -103-NORTH  
SCALE: 3/8" = 1'-0"

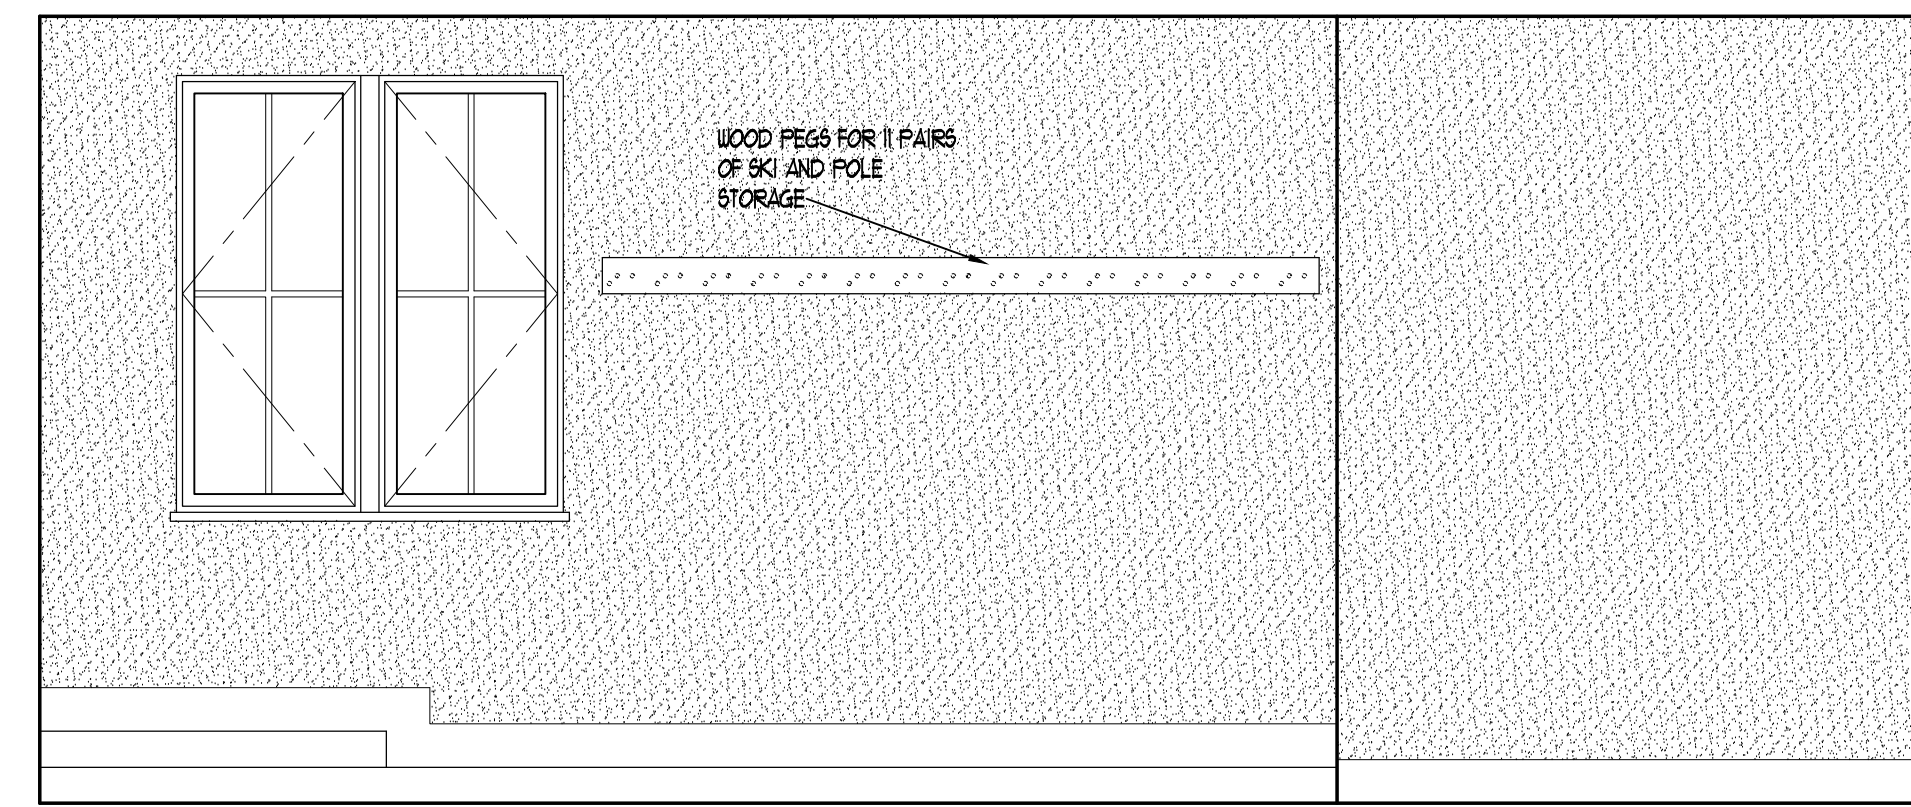


GARAGE -103-EAST  
SCALE: 3/8" = 1'-0"

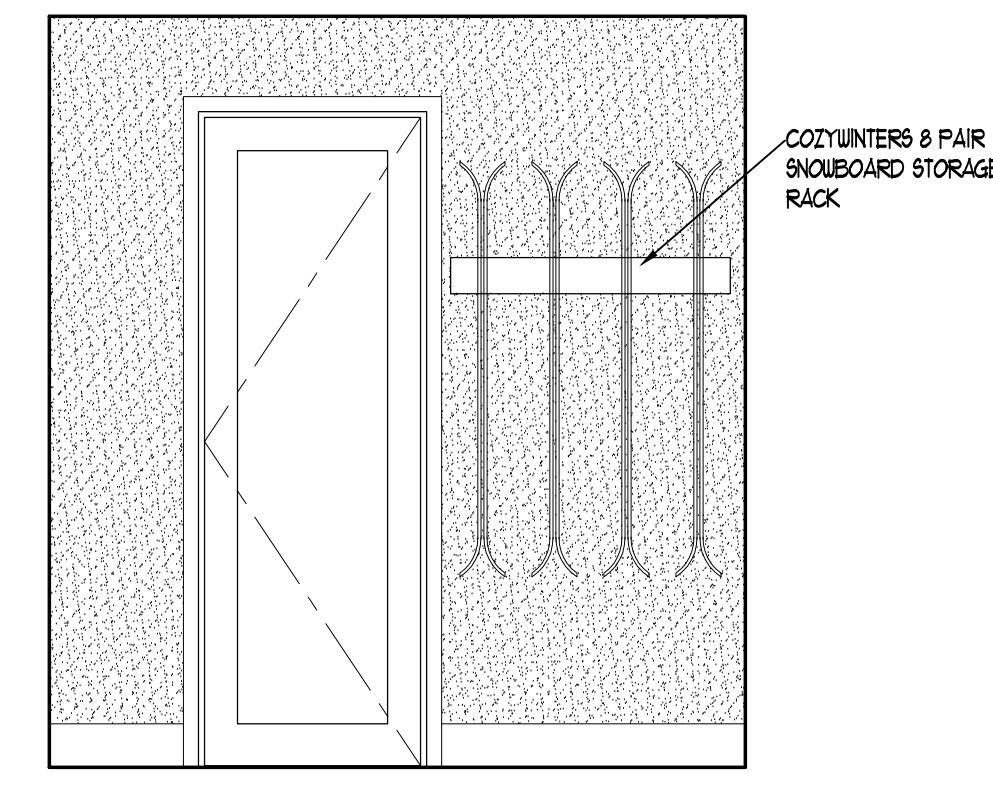


GARAGE -103-SOUTH  
SCALE: 3/8" = 1'-0"

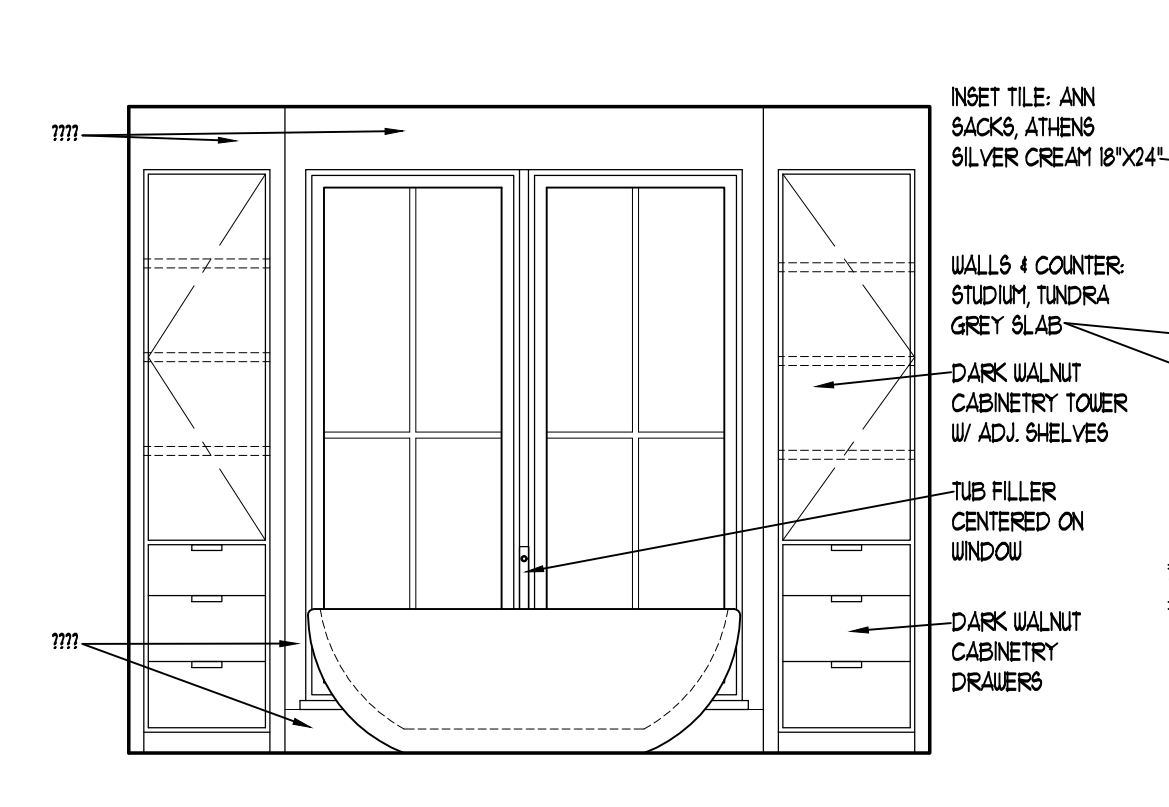


MASTER BATH 217-NORTH  
SCALE: 3/8" = 1'-0"

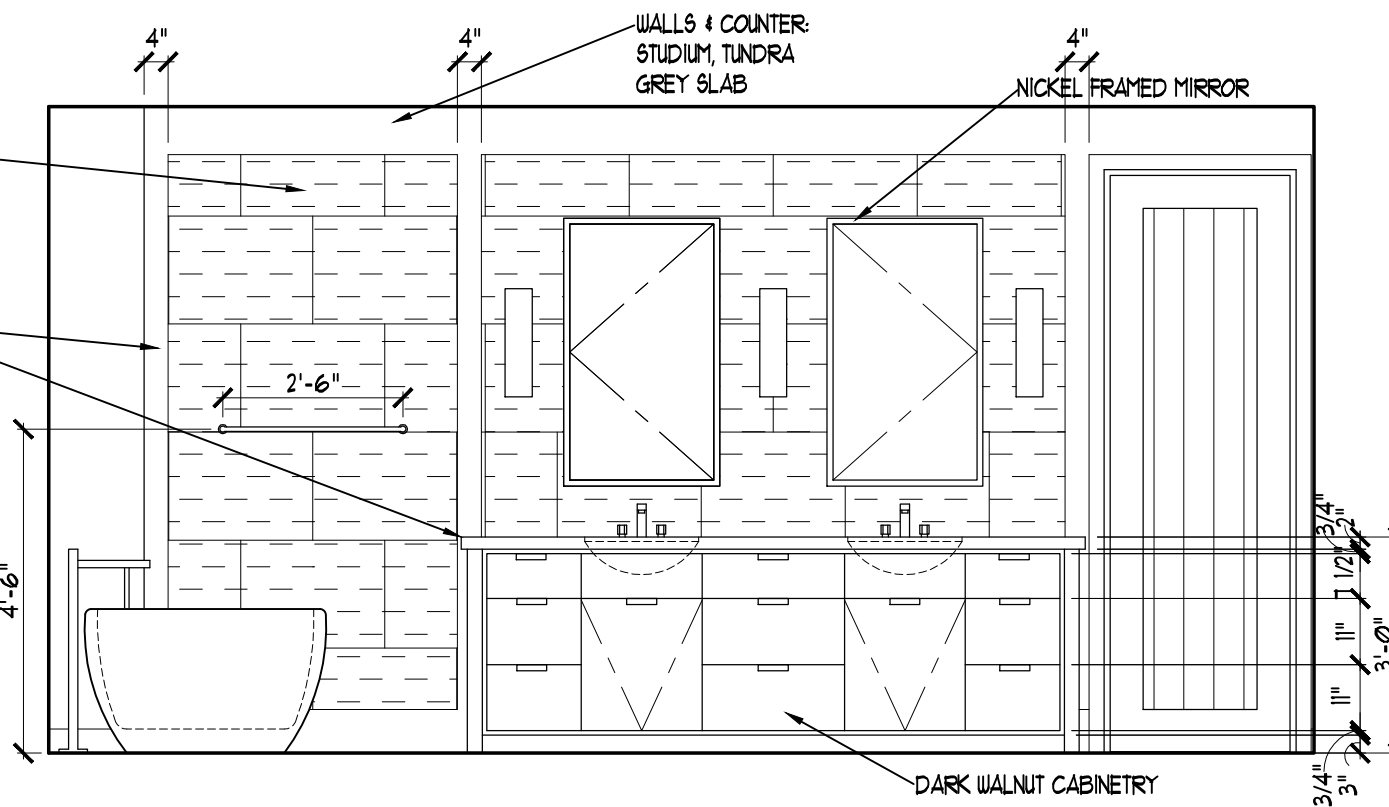


MASTER BATH 217-EAST  
SCALE: 3/8" = 1'-0"

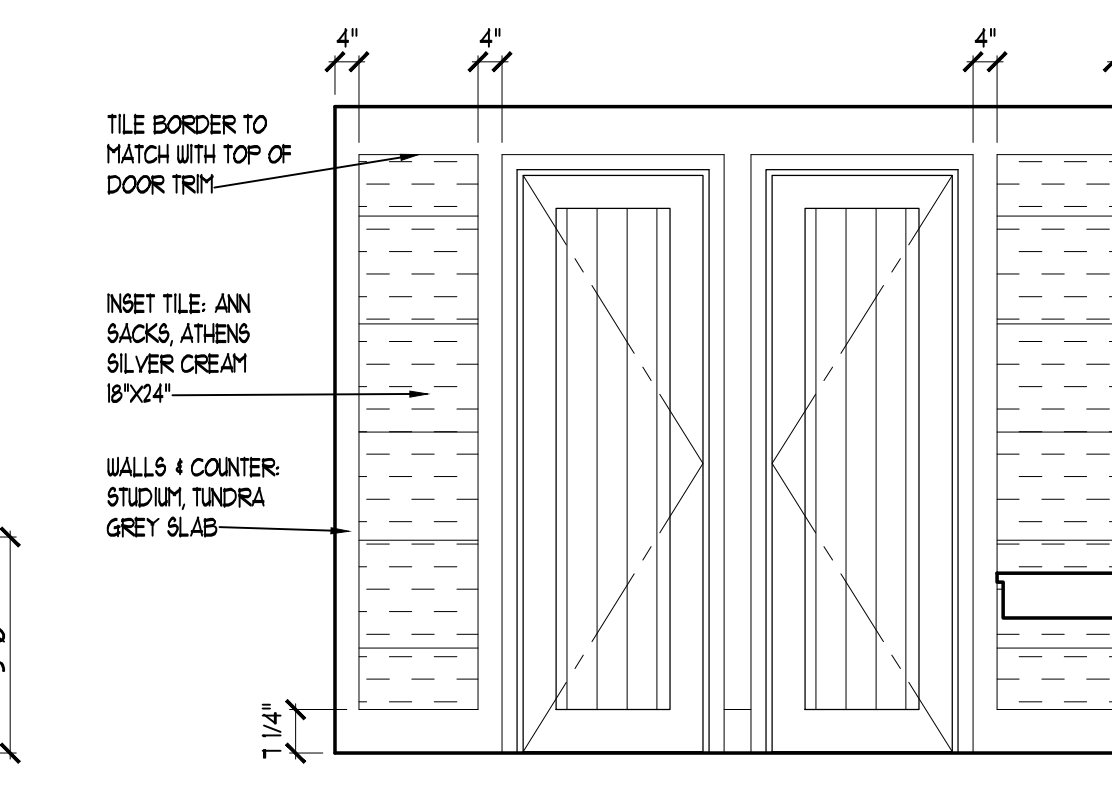


MASTER BATH 217-SOUTH  
SCALE: 3/8" = 1'-0"

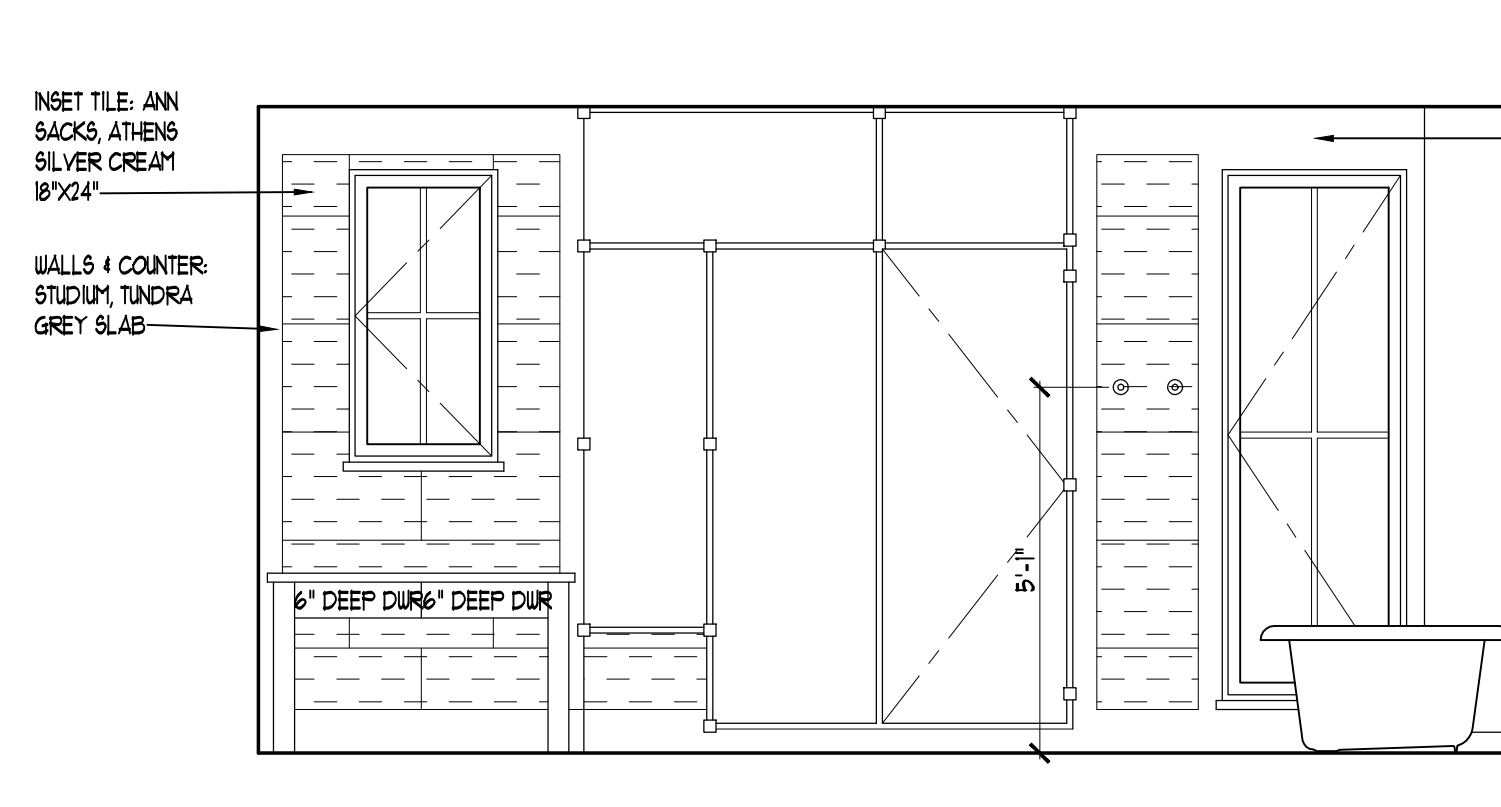


MASTER BATH 217-WEST  
SCALE: 3/8" = 1'-0"

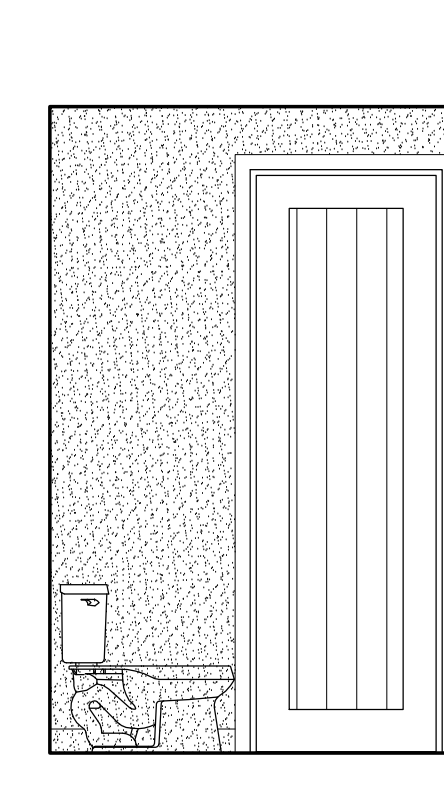

MASTER BATH 217-NORTH  
SCALE: 3/8" = 1'-0"

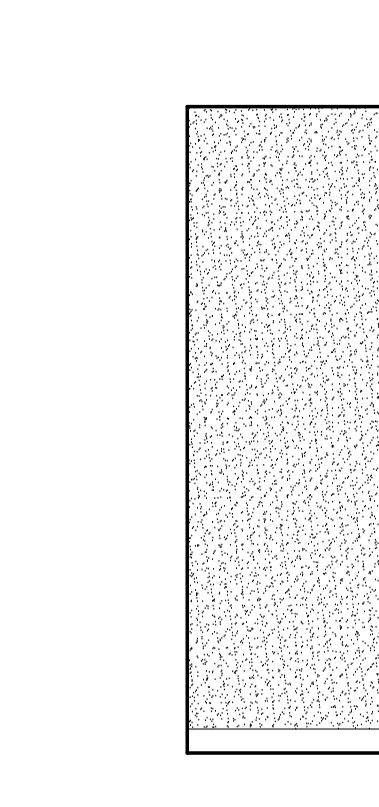


MASTER BATH 217-EAST  
SCALE: 3/8" = 1'-0"

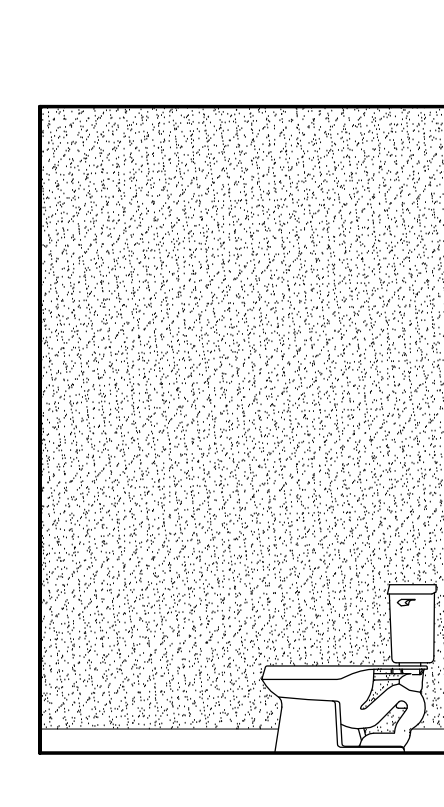


MASTER BATH 217-SOUTH  
SCALE: 3/8" = 1'-0"




MASTER BATH 217-WEST  
SCALE: 3/8" = 1'-0"

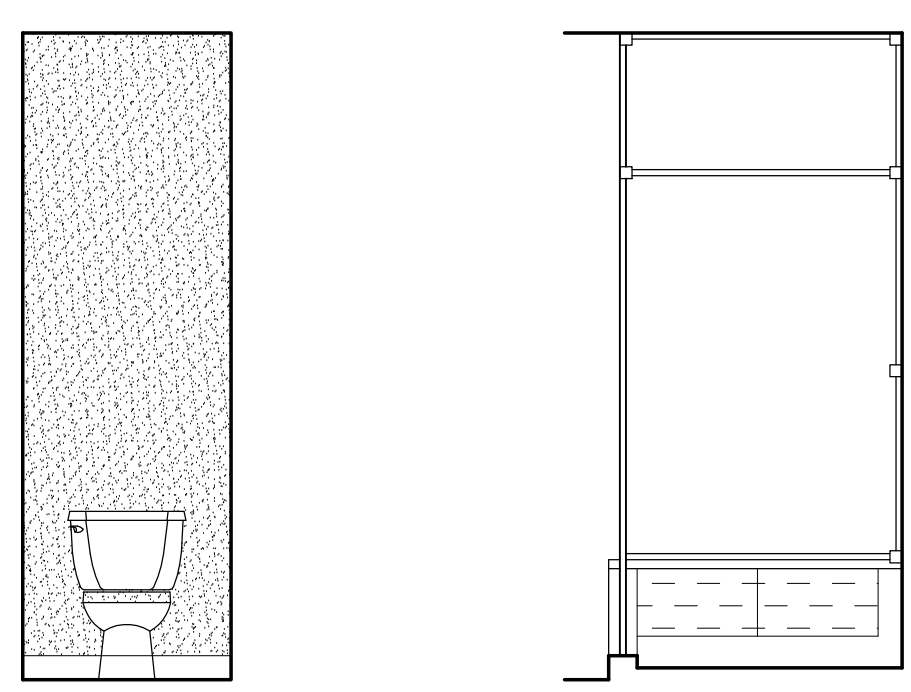


MASTER BATH 217-SOUTH  
SCALE: 3/8" = 1'-0"

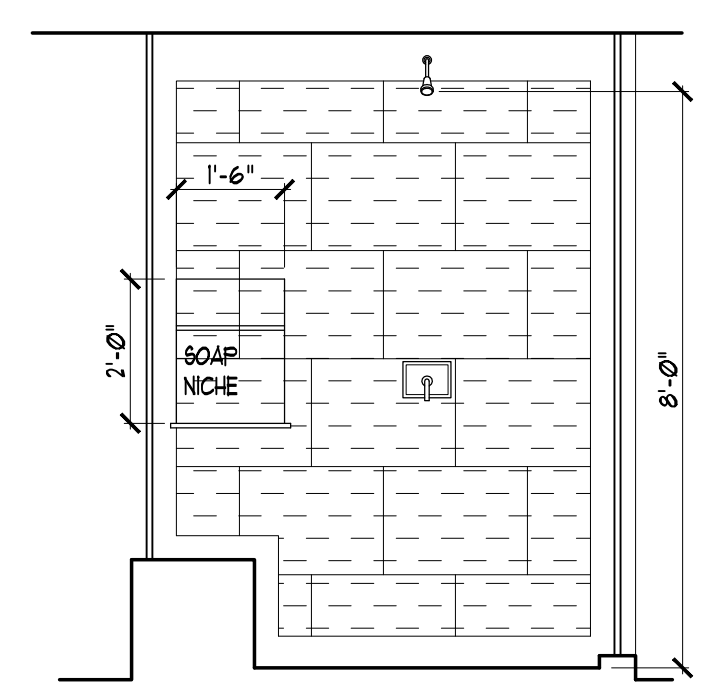


MASTER BATH 217-EAST  
SCALE: 3/8" = 1'-0"

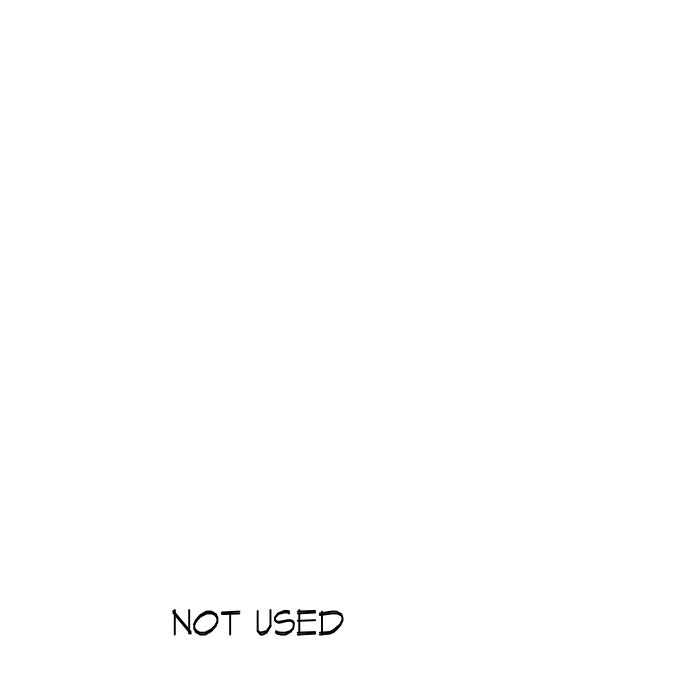


MASTER BATH 217-SOUTH  
SCALE: 3/8" = 1'-0"

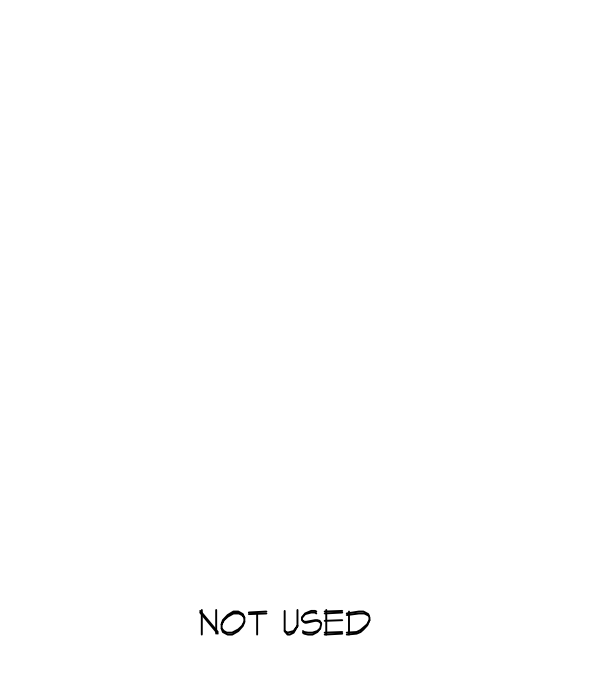


MASTER BATH 217-WEST  
SCALE: 3/8" = 1'-0"

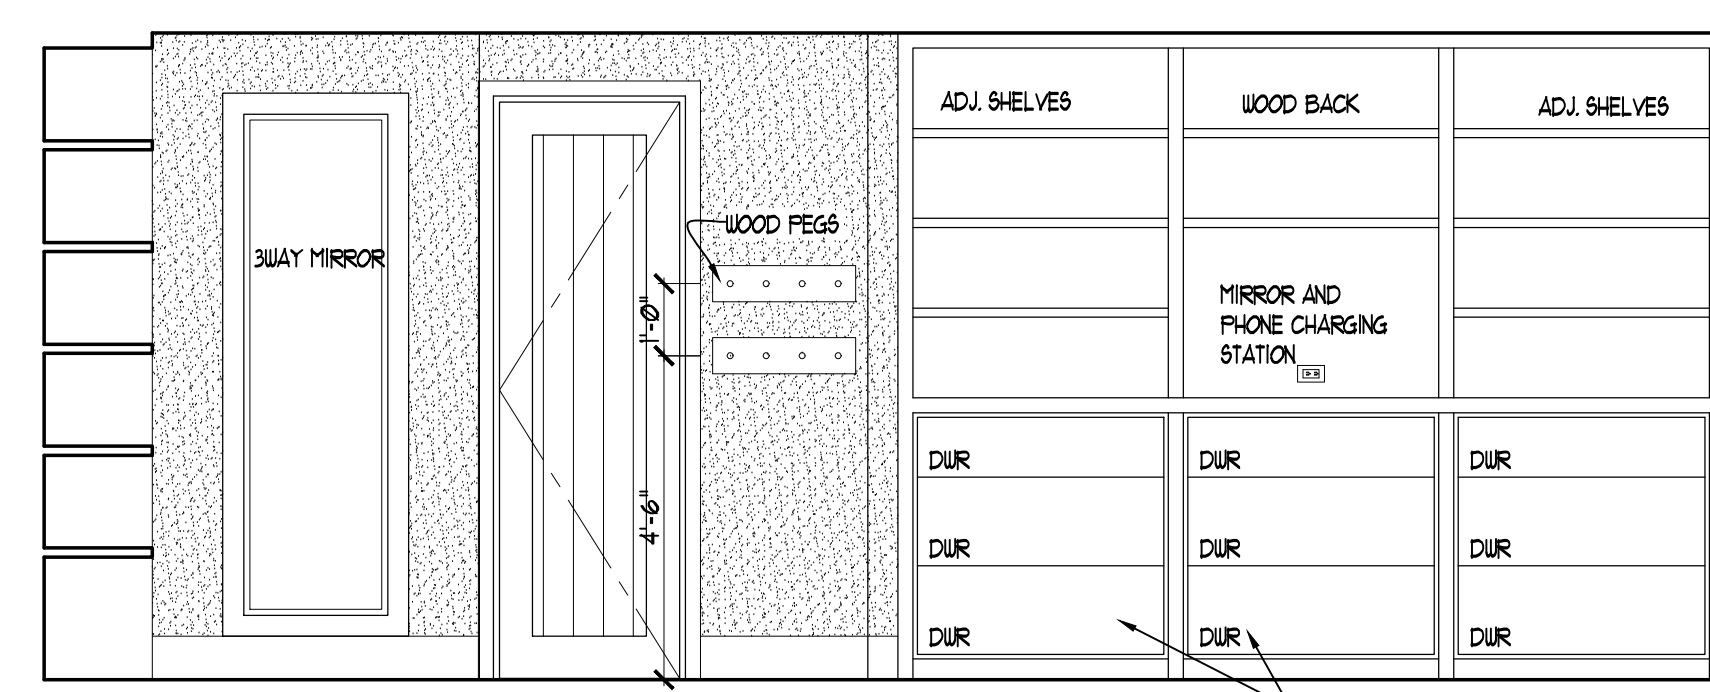


MASTER CLOSET 218-NORTH  
SCALE: 3/8" = 1'-0"

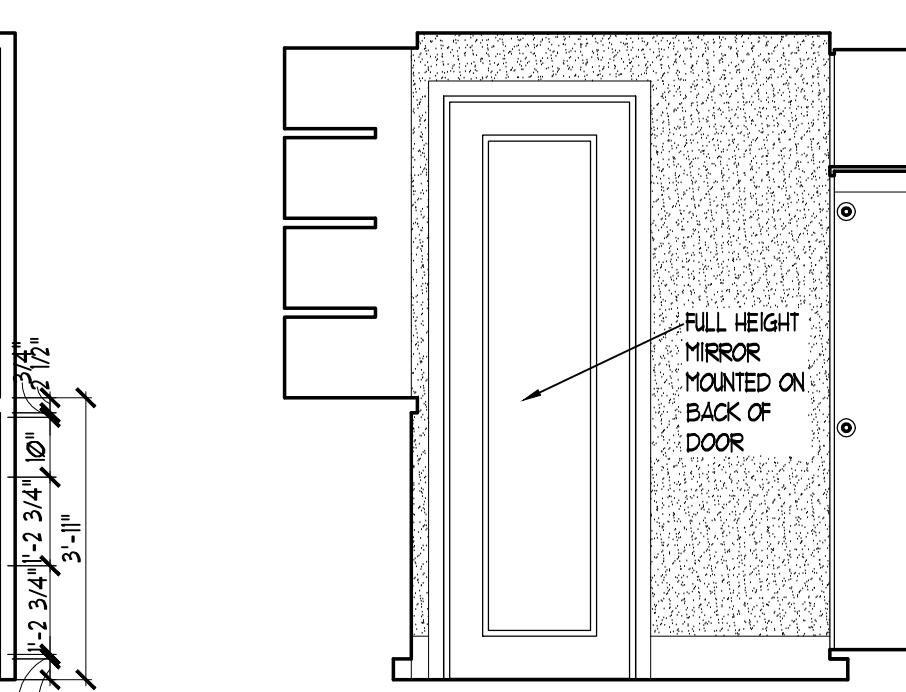


MASTER CLOSET 218-EAST  
SCALE: 3/8" = 1'-0"

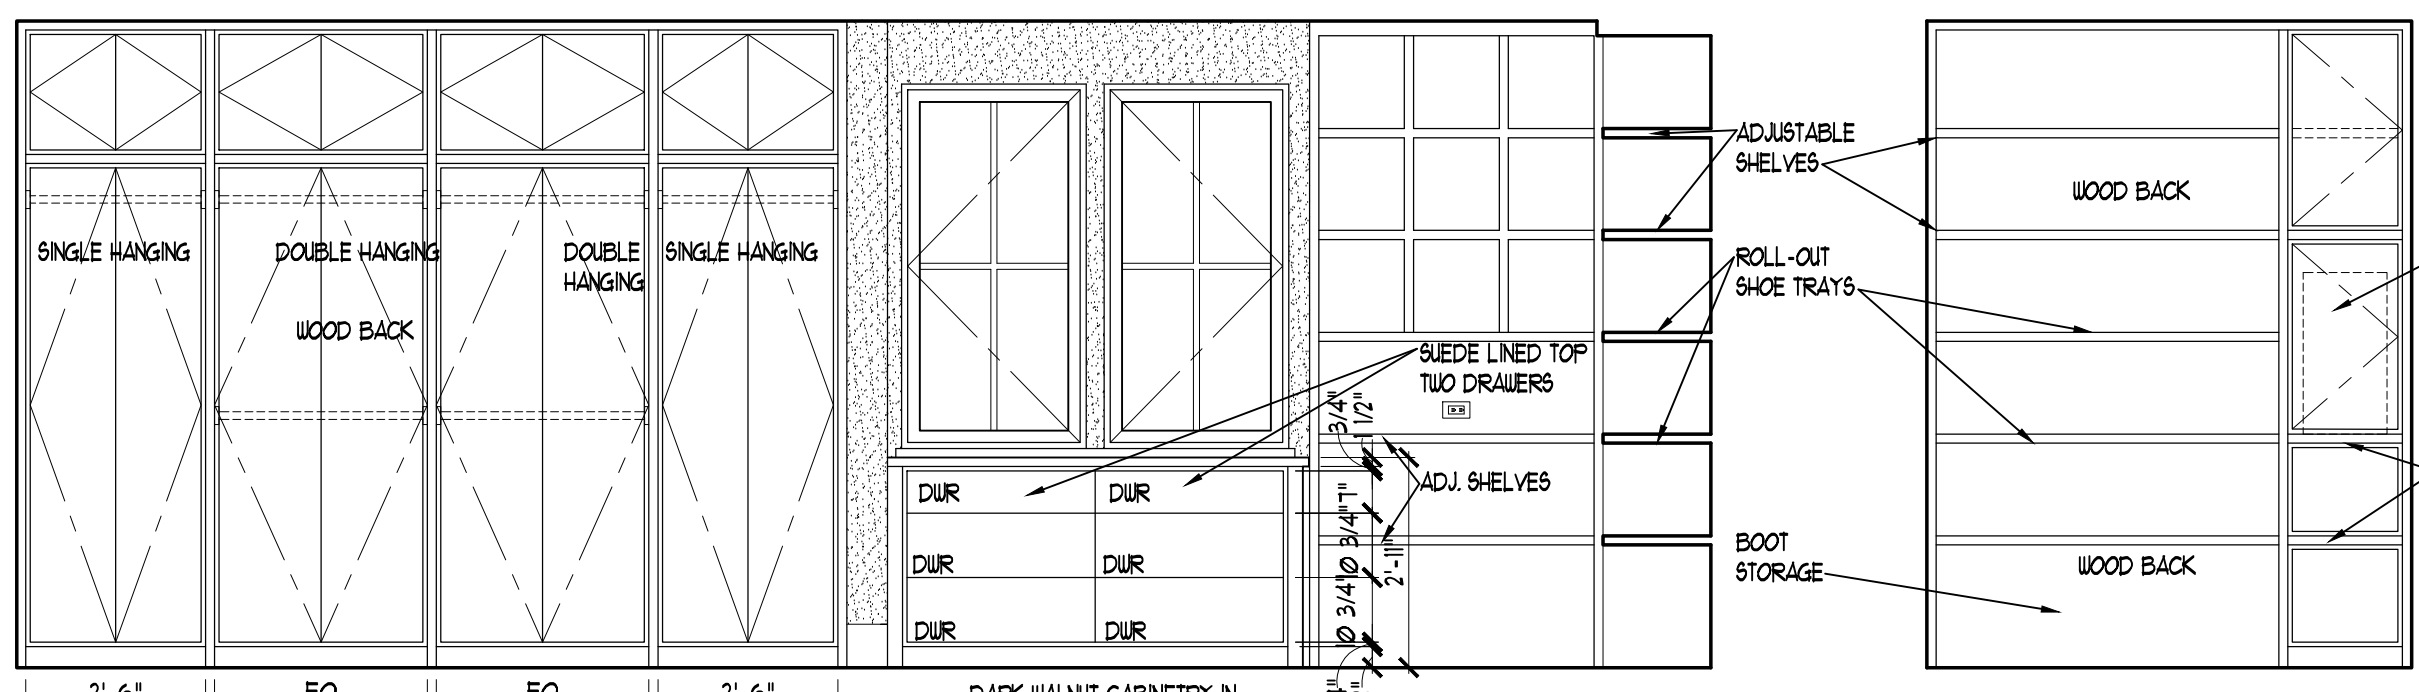


MASTER CLOSET 218-SOUTH  
SCALE: 3/8" = 1'-0"

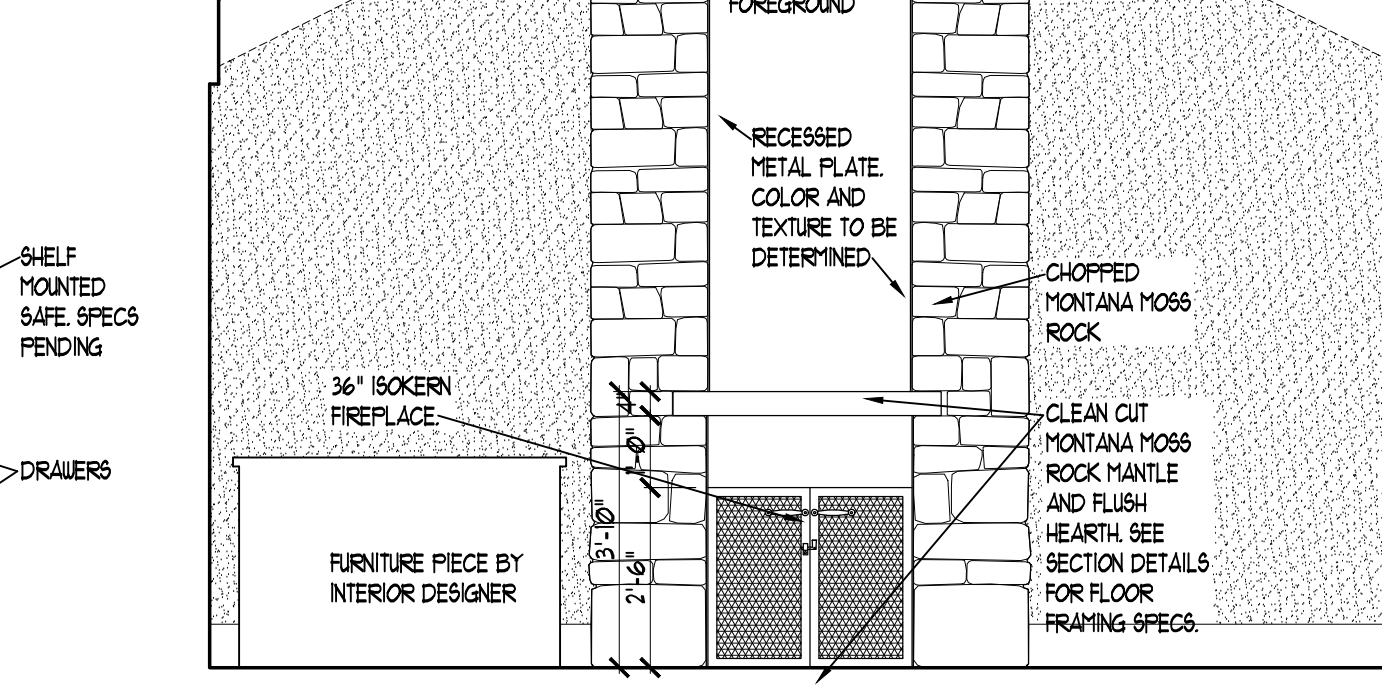


MASTER BEDROOM 216-EAST  
SCALE: 3/8" = 1'-0"

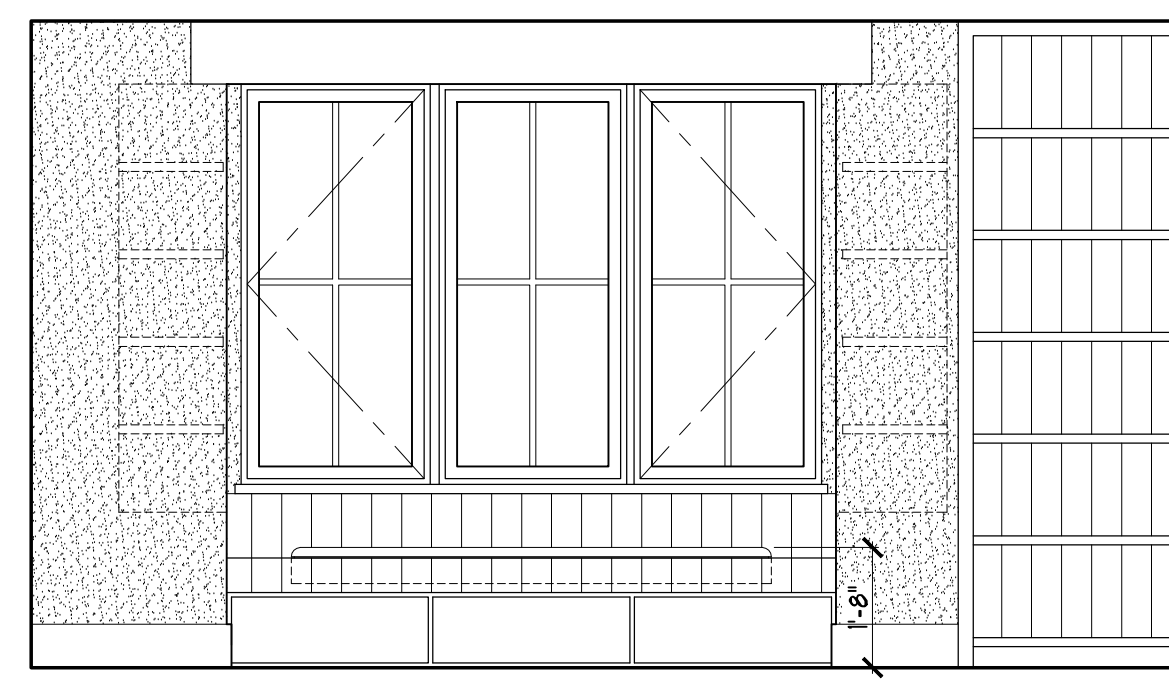

BEDROOM 214-NORTH  
SCALE: 3/8" = 1'-0"

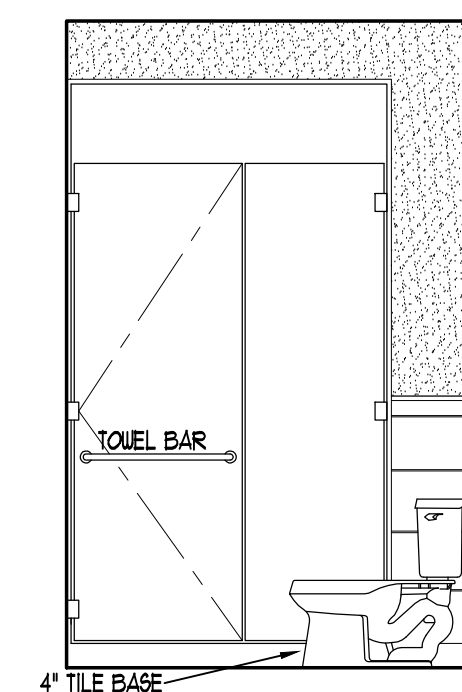

BATH 213-NORTH  
SCALE: 3/8" = 1'-0"

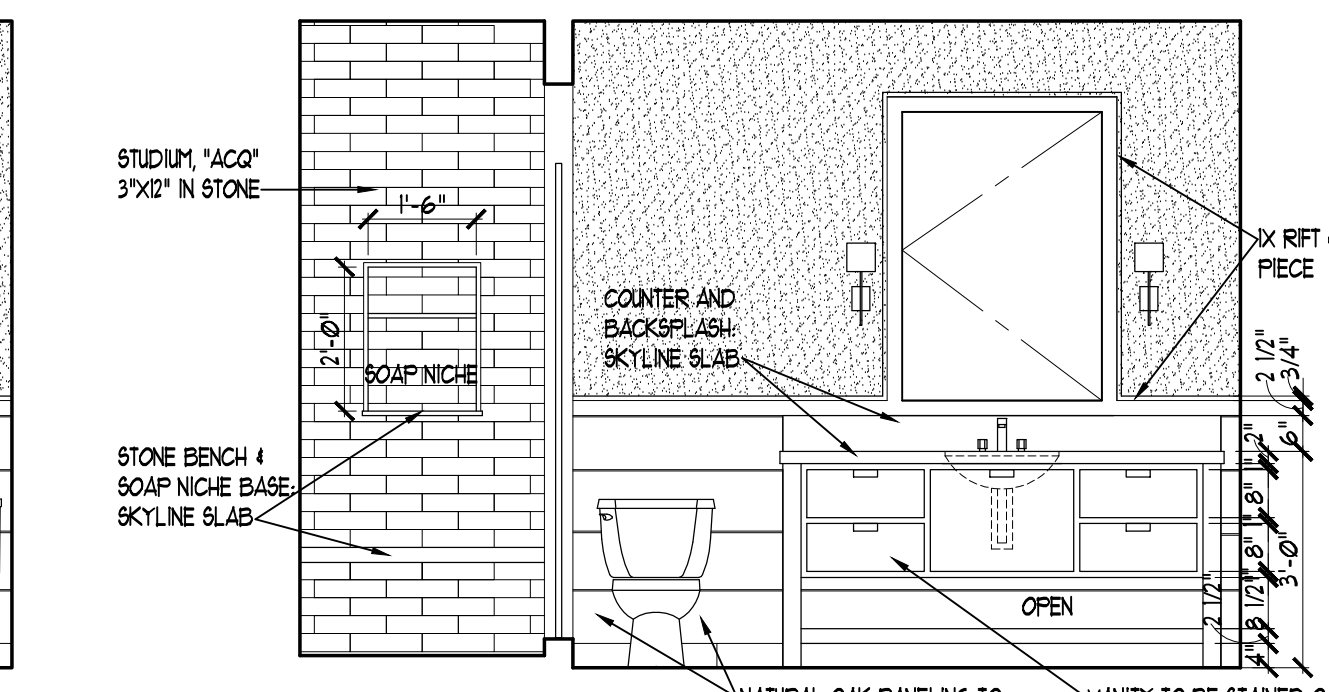

BATH 213-EAST  
SCALE: 3/8" = 1'-0"