




**BATH 213 -SOUTH-**  
SCALE: 3/8" = 1'-0"

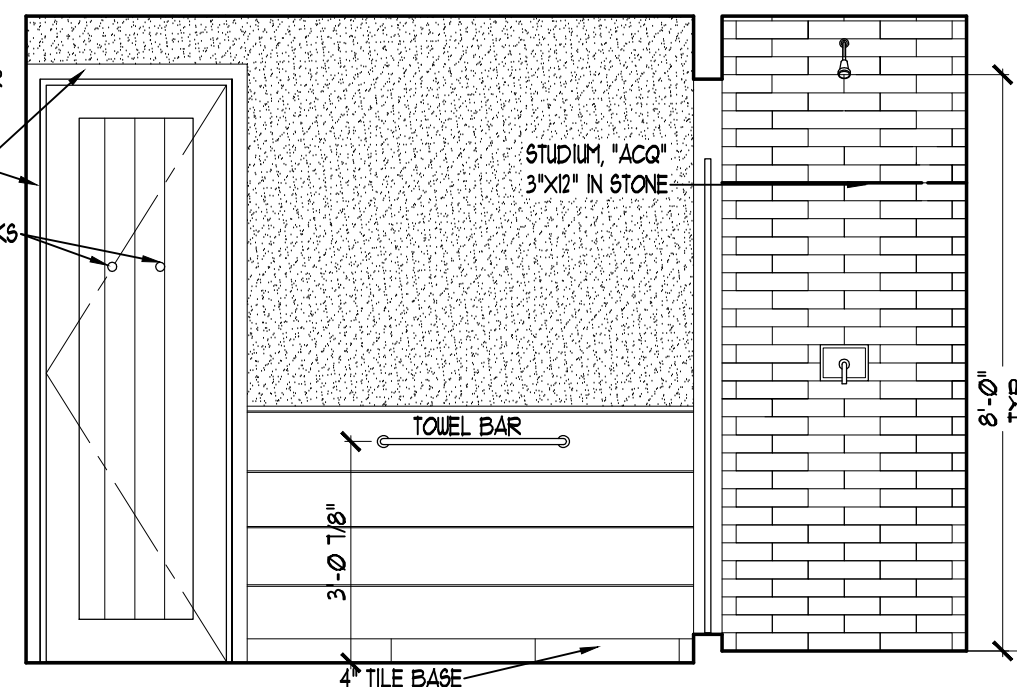


**BATH 213 -WEST-**  
SCALE: 3/8" = 1'-0"

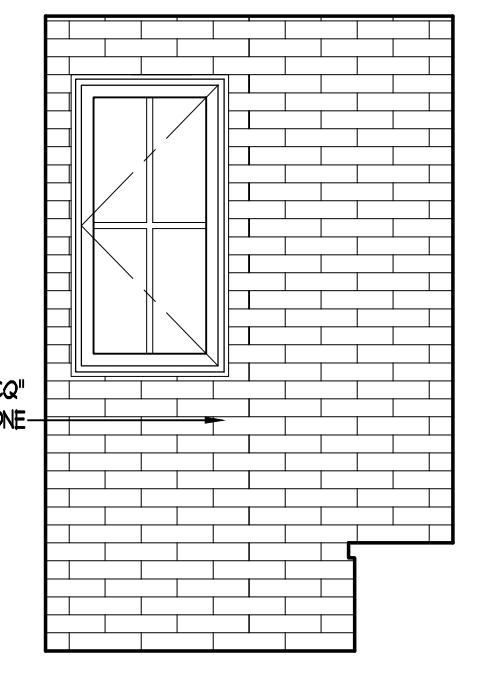


**BATH 213 -NORTH-**  
SCALE: 3/8" = 1'-0"

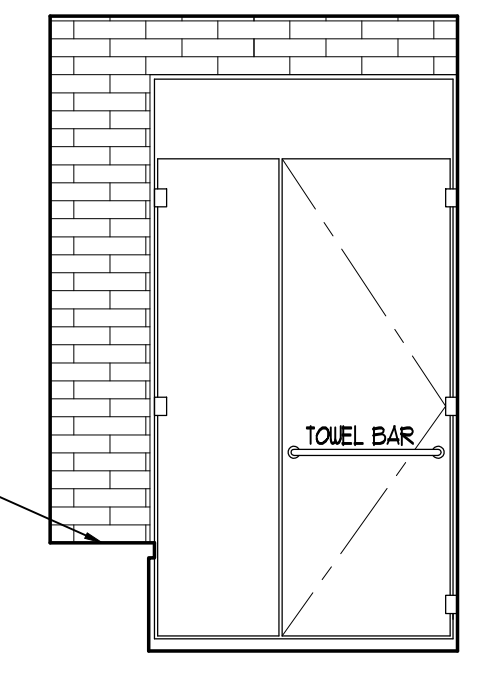


**BATH 213 -SOUTH-**  
SCALE: 3/8" = 1'-0"

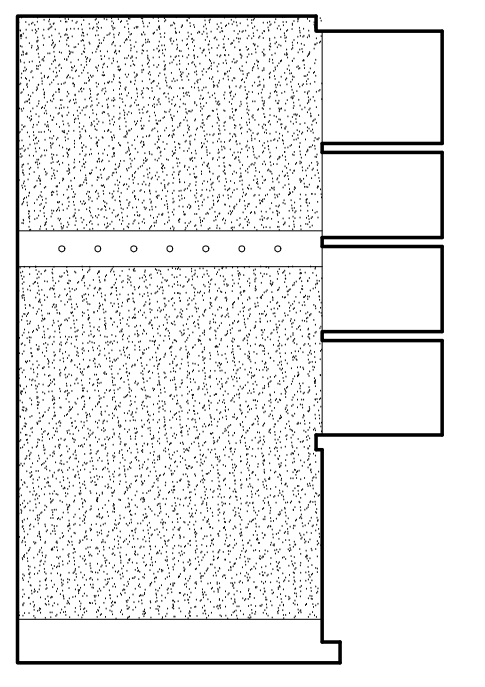


**CLOSET 212 -NORTH-**  
SCALE: 3/8" = 1'-0"

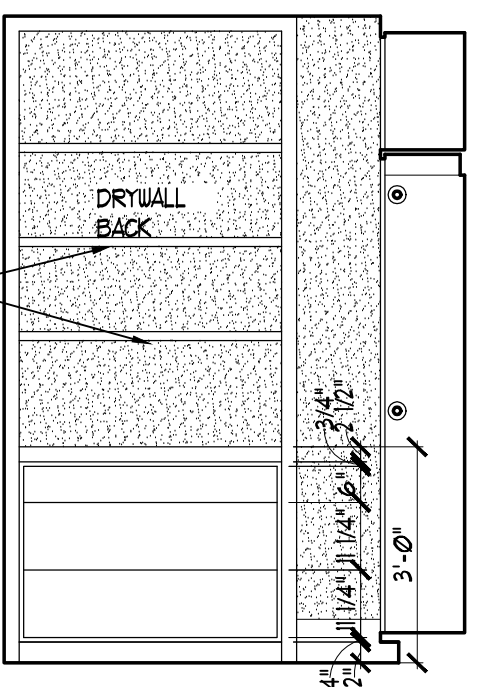


**CLOSET 212 -EAST-**  
SCALE: 3/8" = 1'-0"

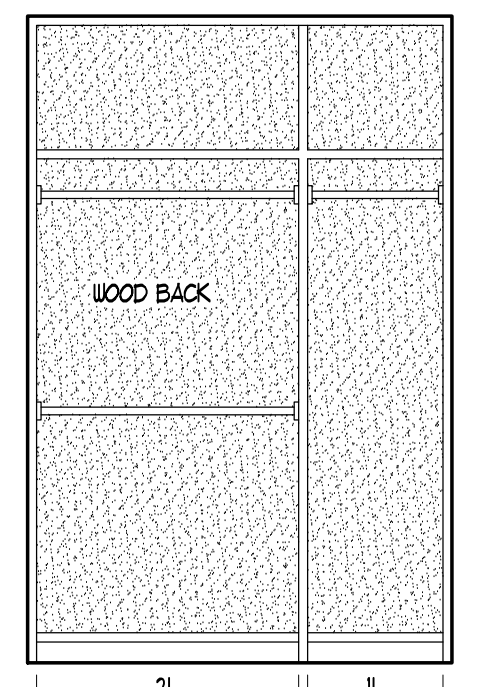


**CLOSET 212 -SOUTH-**  
SCALE: 3/8" = 1'-0"

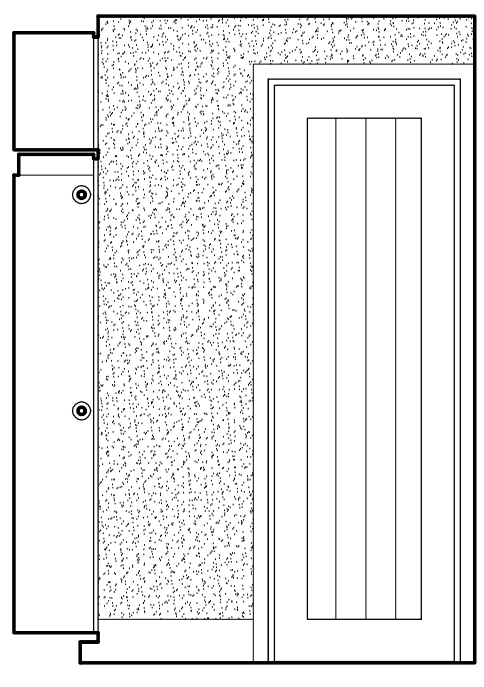


**CLOSET 212 -WEST-**  
SCALE: 3/8" = 1'-0"

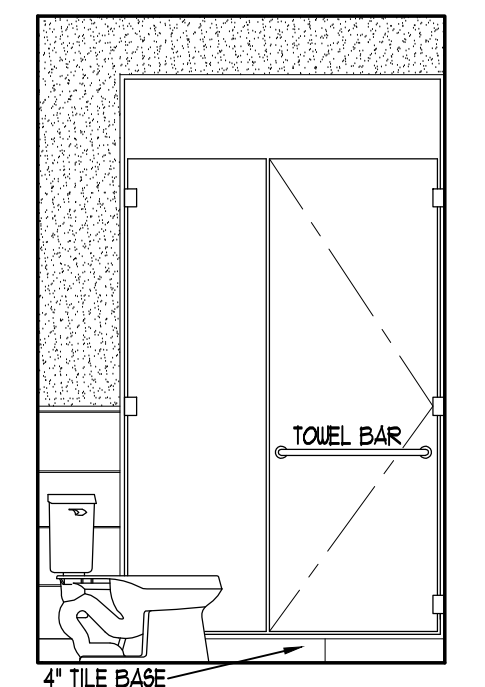


**BATH 210 -NORTH-**  
SCALE: 3/8" = 1'-0"

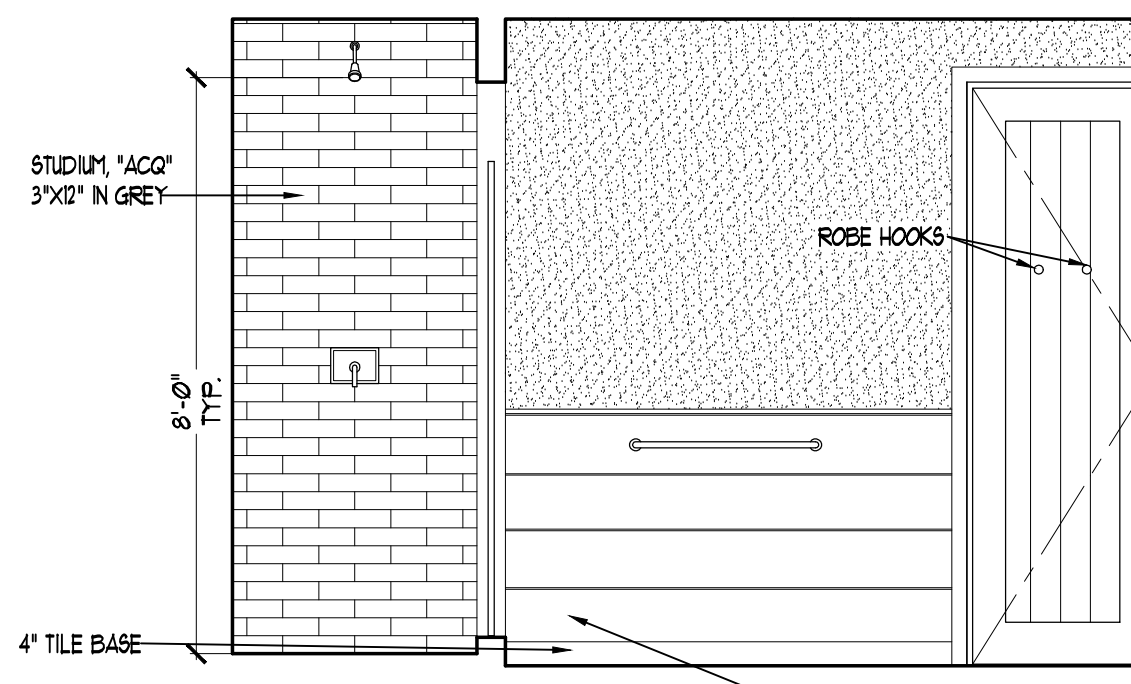


**BATH 210 -EAST-**  
SCALE: 3/8" = 1'-0"

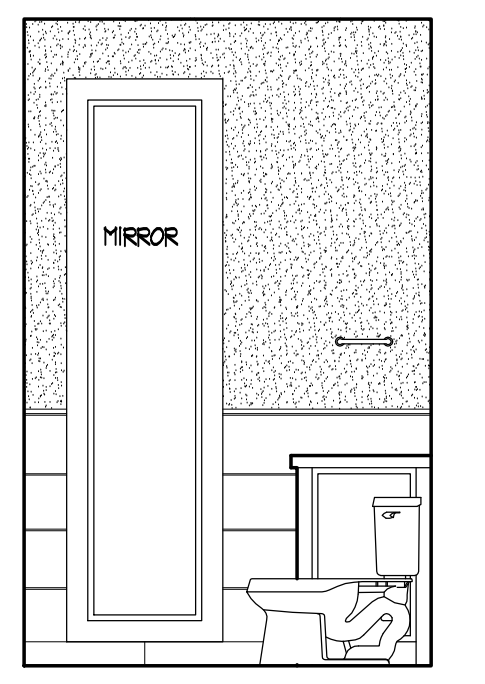


**BATH 210 -SOUTH-**  
SCALE: 3/8" = 1'-0"

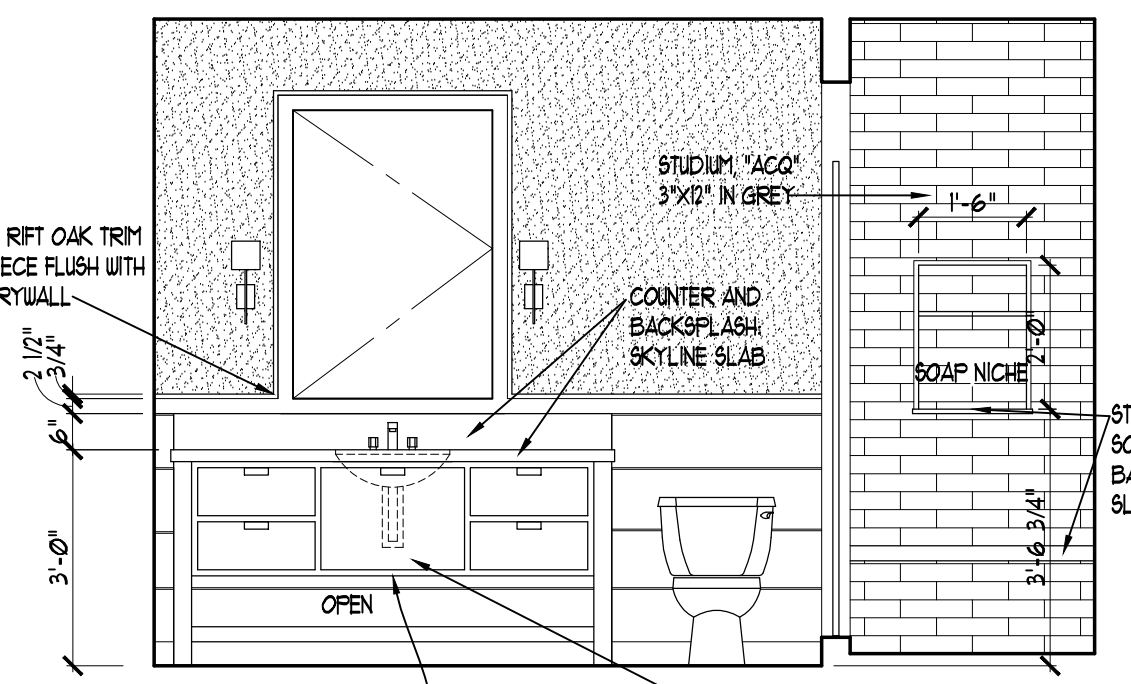


**BATH 210 -WEST-**  
SCALE: 3/8" = 1'-0"

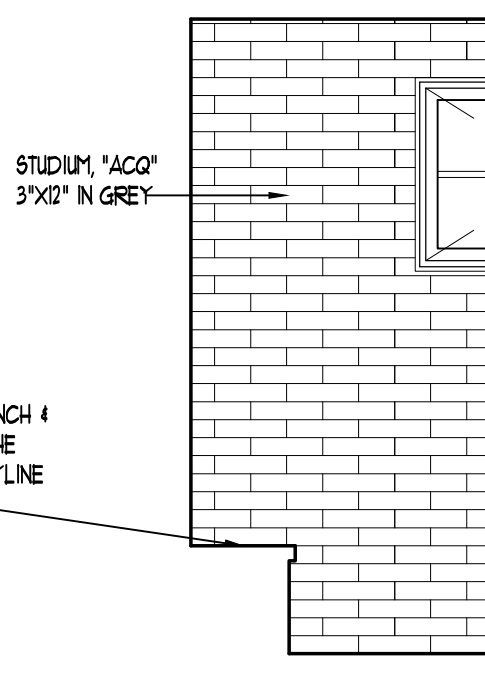


**BATH 210 -NORTH-**  
SCALE: 3/8" = 1'-0"

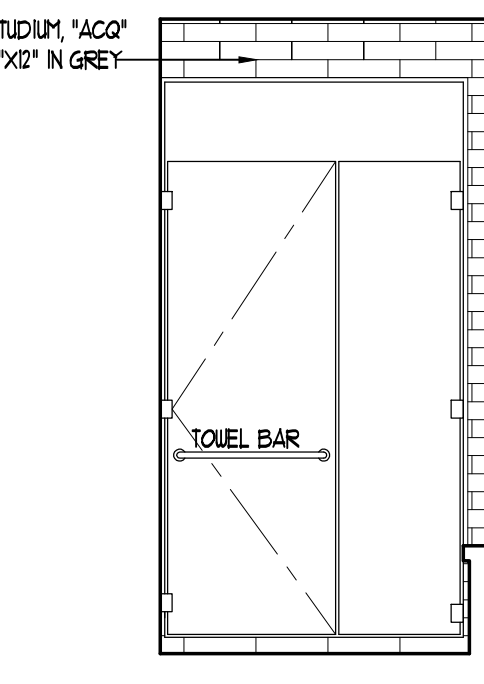


**BATH 210 -SOUTH-**  
SCALE: 3/8" = 1'-0"

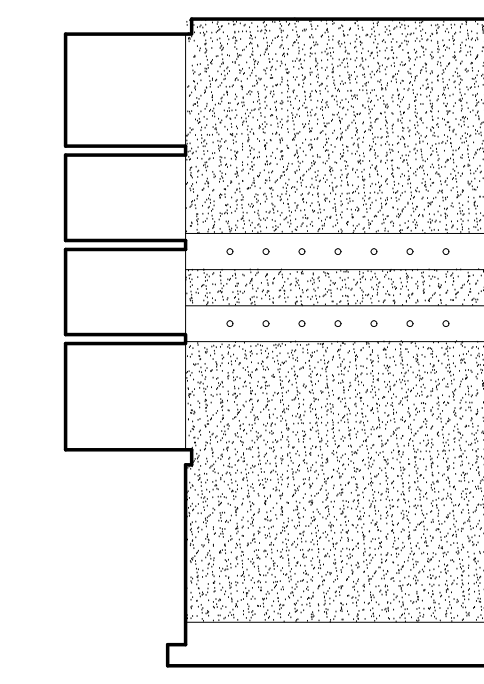


**CLOSET 211 -NORTH-**  
SCALE: 3/8" = 1'-0"

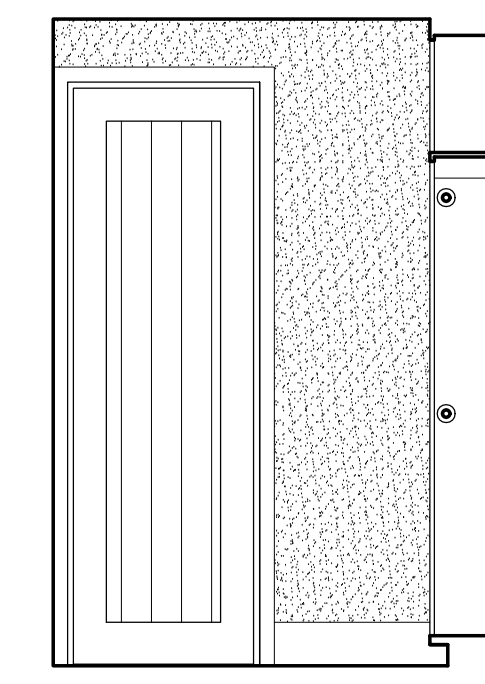


**CLOSET 211 -EAST-**  
SCALE: 3/8" = 1'-0"

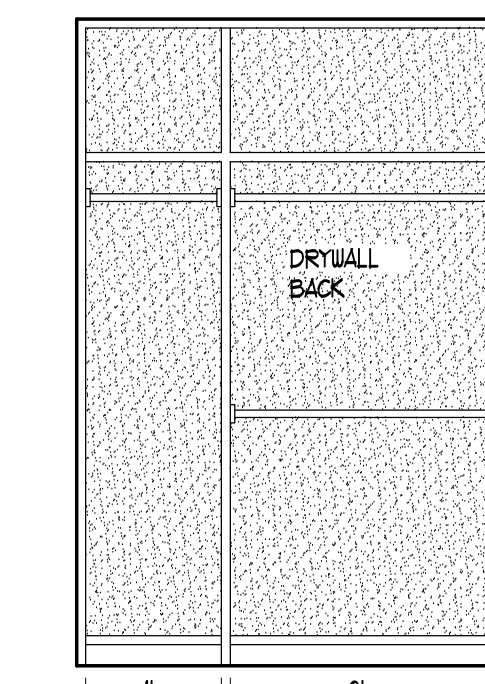


**CLOSET 211 -SOUTH-**  
SCALE: 3/8" = 1'-0"

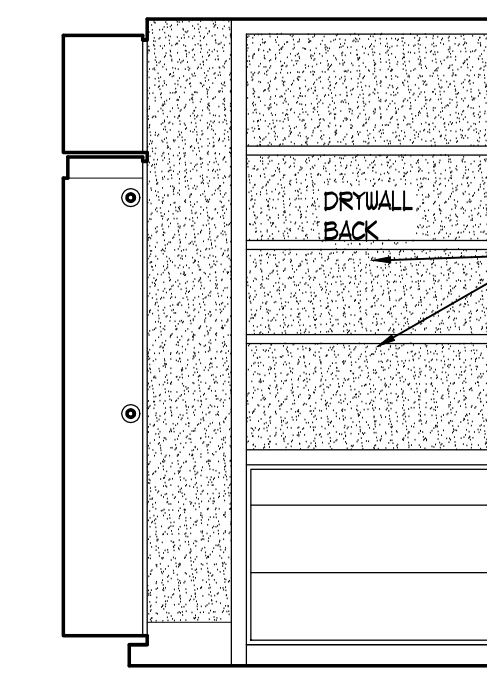


**CLOSET 211 -WEST-**  
SCALE: 3/8" = 1'-0"

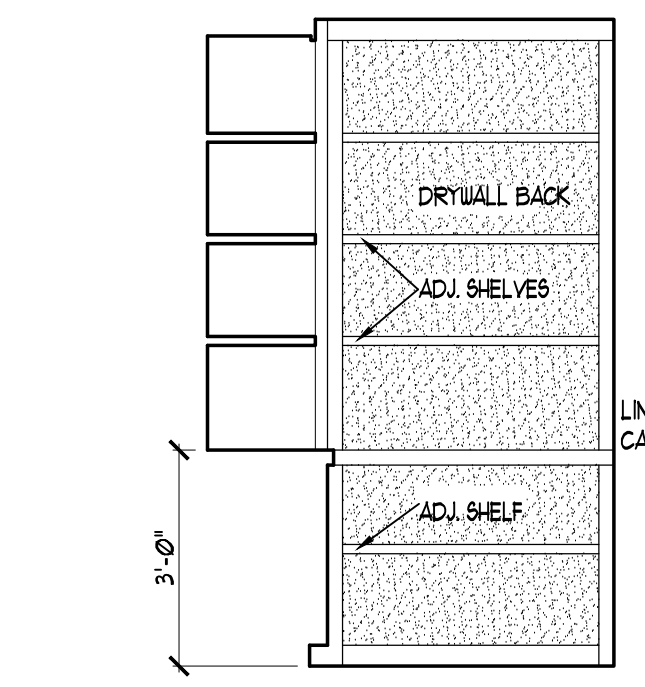


**LINEN CLOSET 208 -NORTH-**  
SCALE: 3/8" = 1'-0"

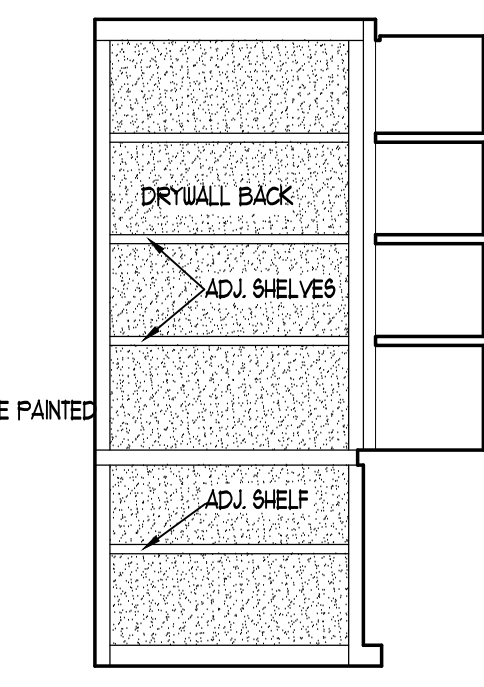


**LINEN CLOSET 208 -WEST-**  
SCALE: 3/8" = 1'-0"

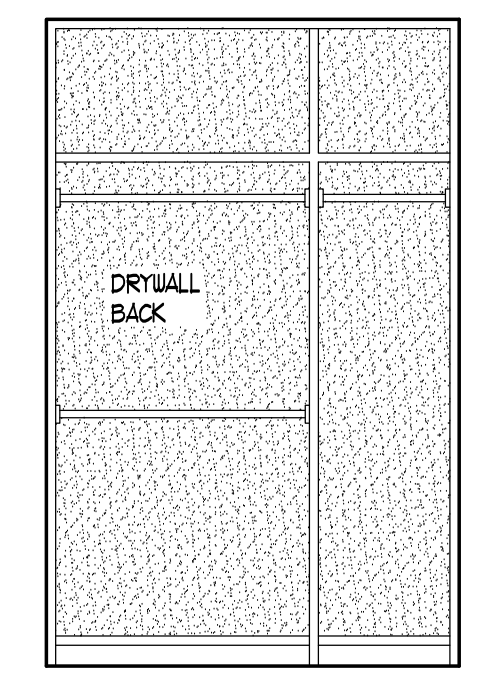


**CLOSET 201 -NORTH-**  
SCALE: 3/8" = 1'-0"

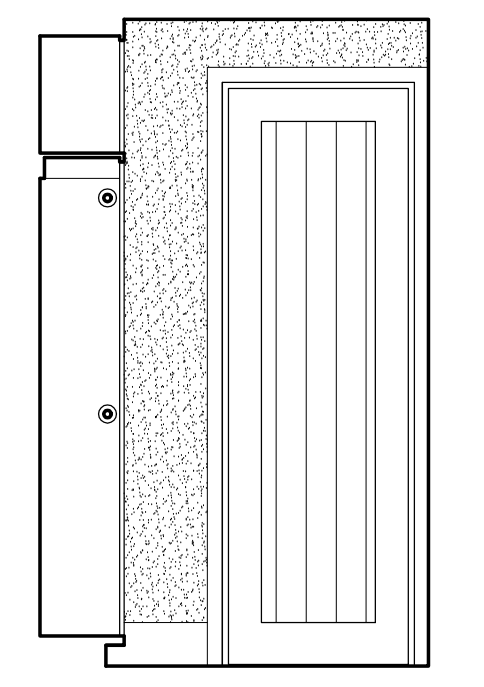


**CLOSET 201 -EAST-**  
SCALE: 3/8" = 1'-0"

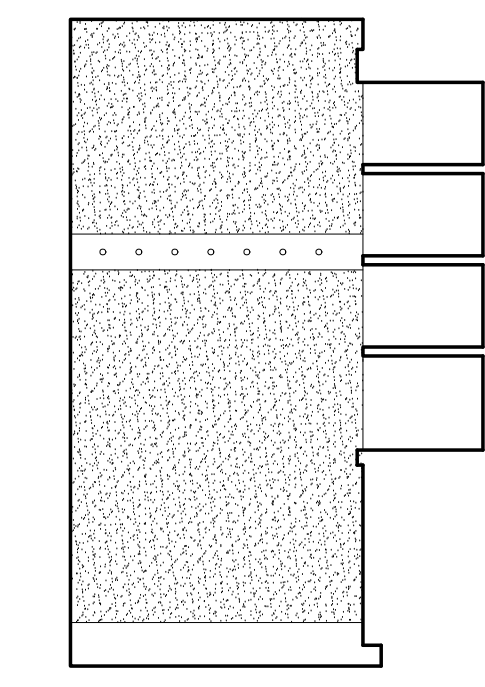


**CLOSET 201 -SOUTH-**  
SCALE: 3/8" = 1'-0"

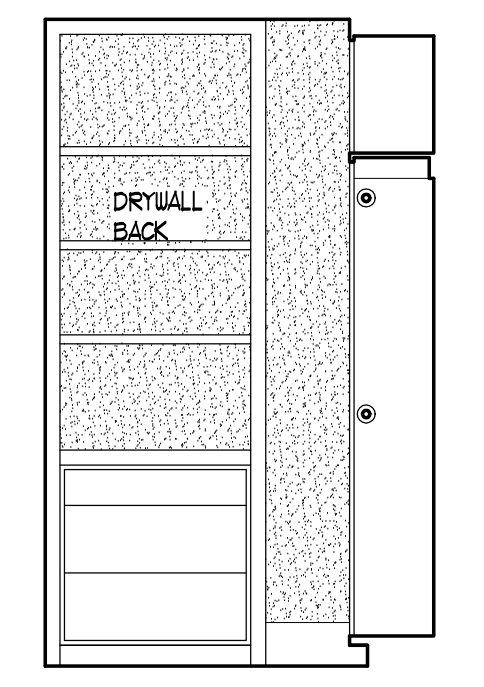


**CLOSET 201 -WEST-**  
SCALE: 3/8" = 1'-0"

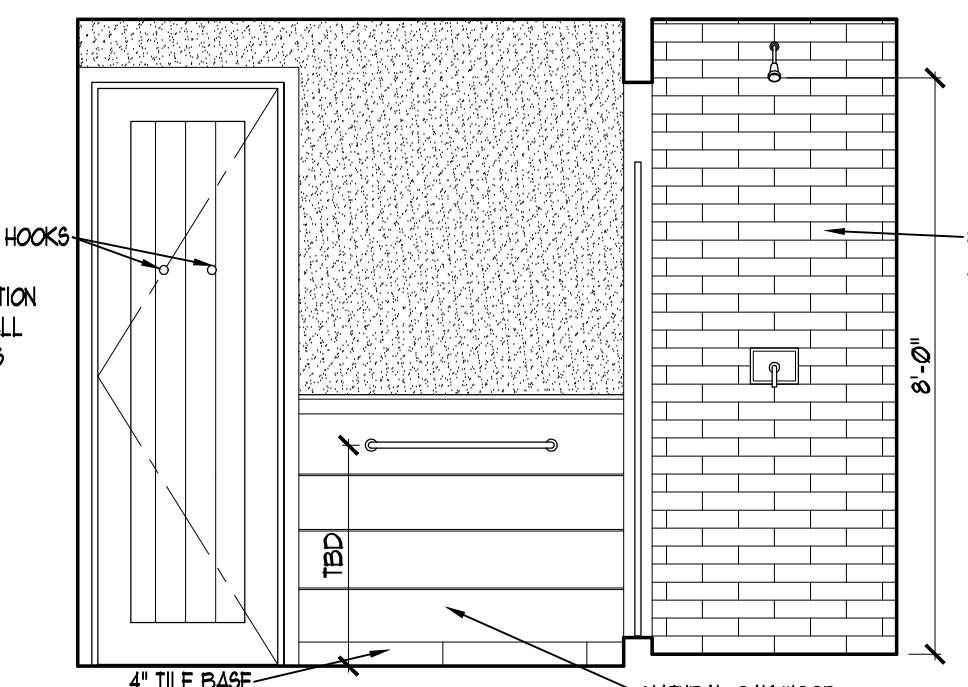


**BATH 205 -NORTH-**  
SCALE: 3/8" = 1'-0"

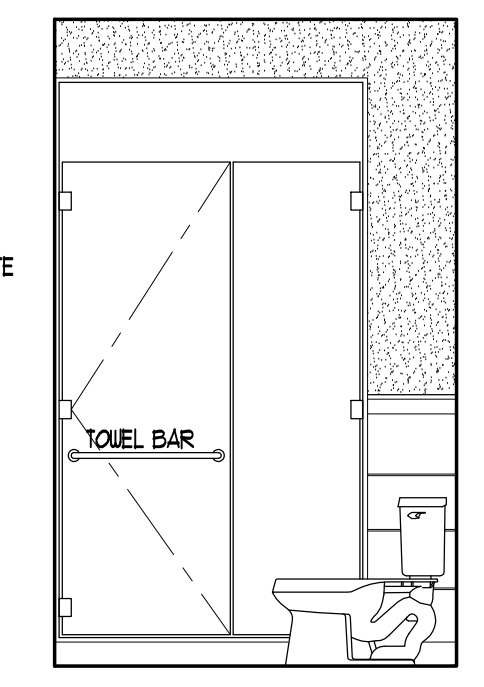


**BATH 205 -EAST-**  
SCALE: 3/8" = 1'-0"

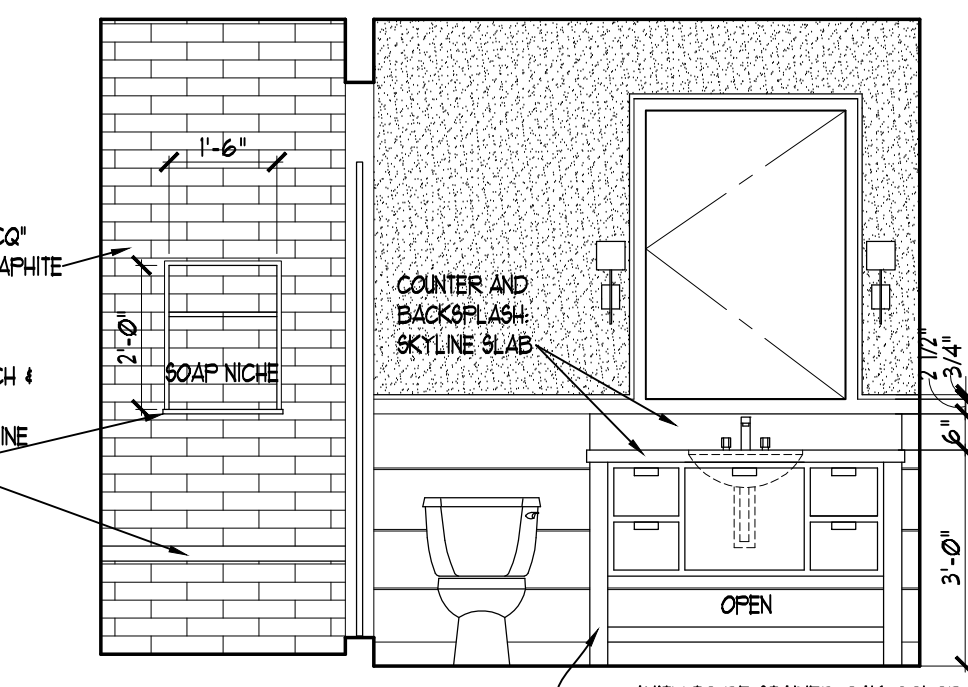


**BATH 205 -SOUTH-**  
SCALE: 3/8" = 1'-0"

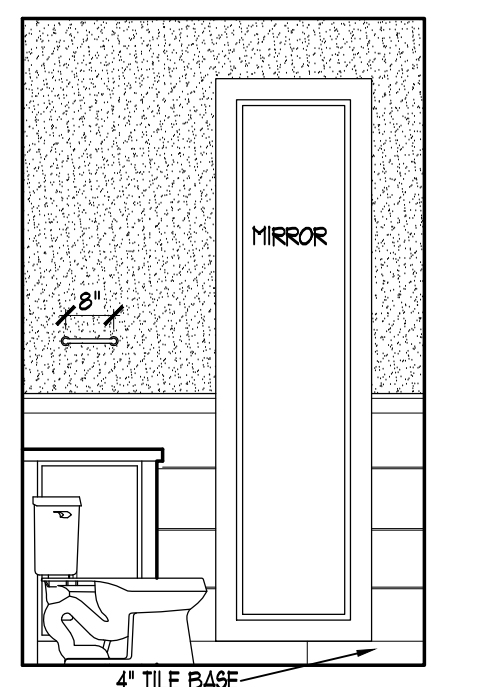


**BATH 205 -WEST-**  
SCALE: 3/8" = 1'-0"

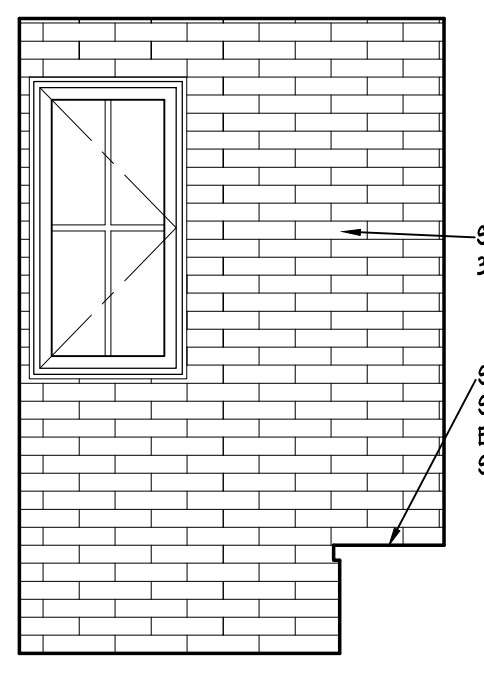


**BATH 205 -EAST-**  
SCALE: 3/8" = 1'-0"

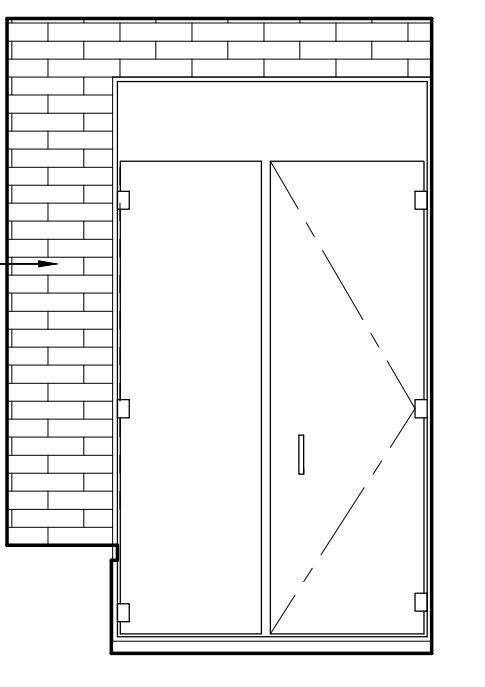


**BATH 205 -WEST-**  
SCALE: 3/8" = 1'-0"

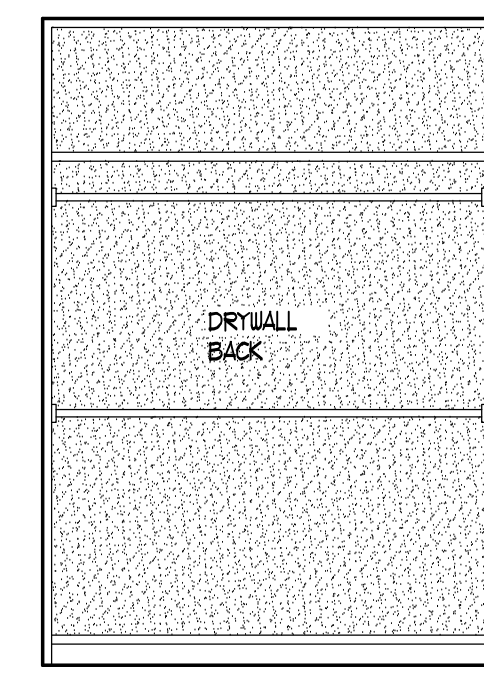


**CLO 204 -NORTH-**  
SCALE: 3/8" = 1'-0"

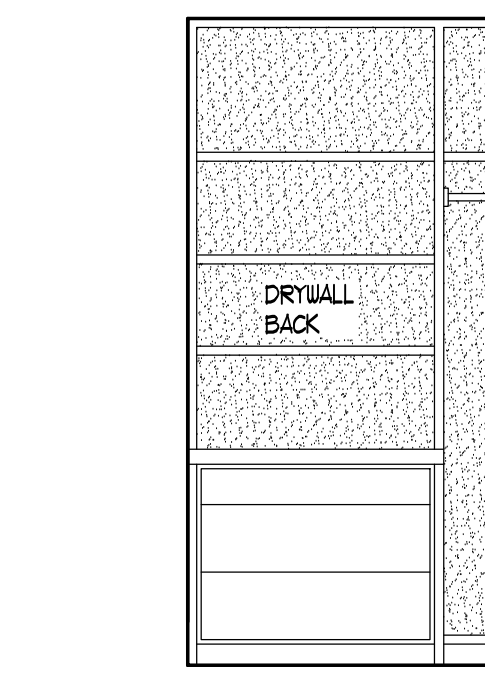


**CLO 204 -NORTH-**  
SCALE: 3/8" = 1'-0"

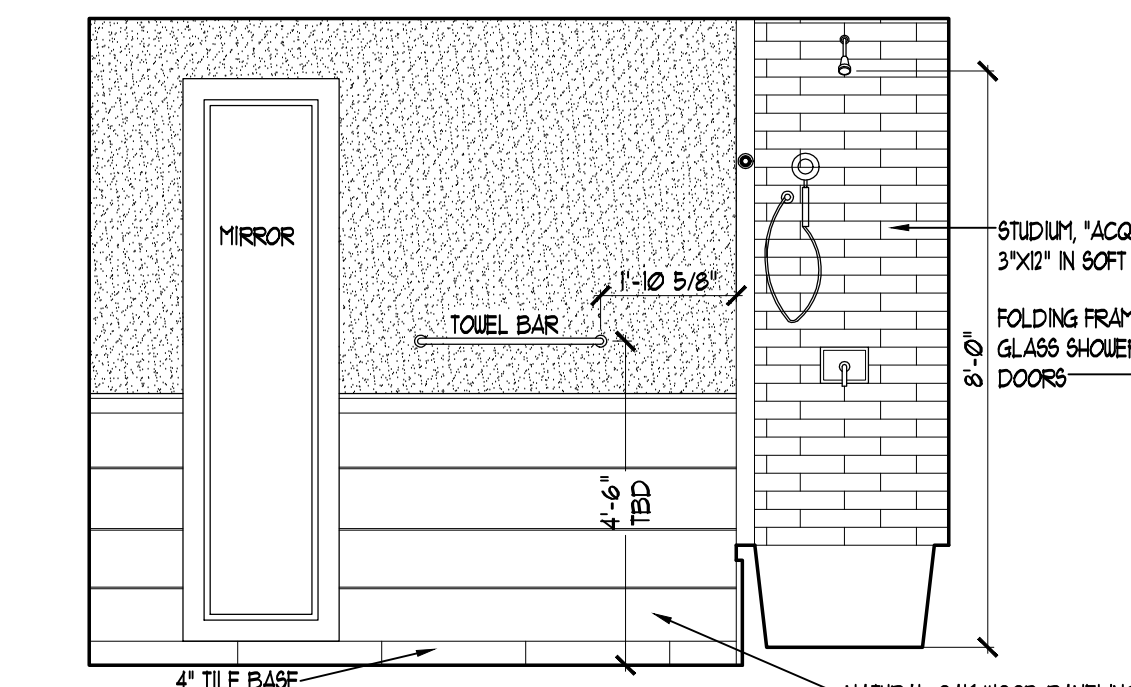


**BATH 202 -NORTH-**  
SCALE: 3/8" = 1'-0"

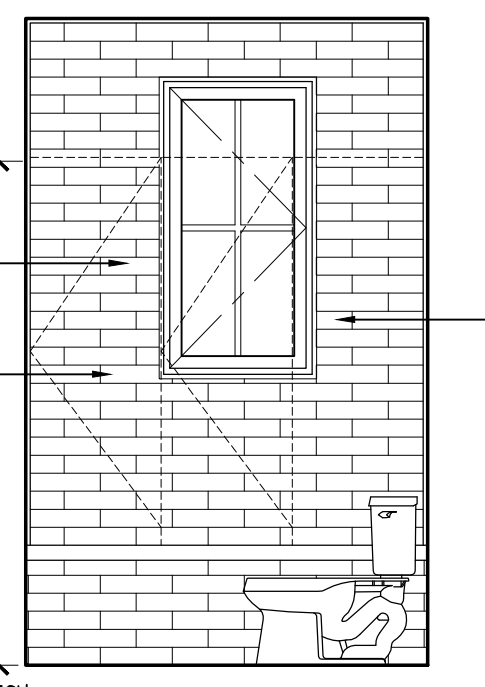


**BATH 202 -EAST-**  
SCALE: 3/8" = 1'-0"

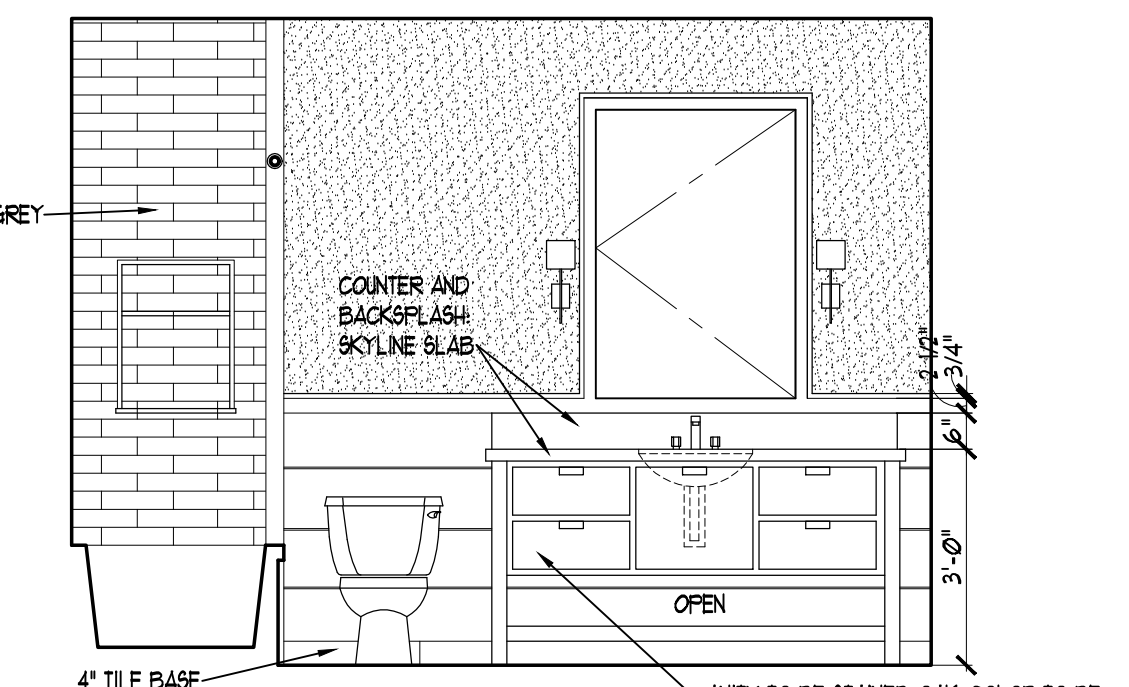


**BATH 202 -SOUTH-**  
SCALE: 3/8" = 1'-0"

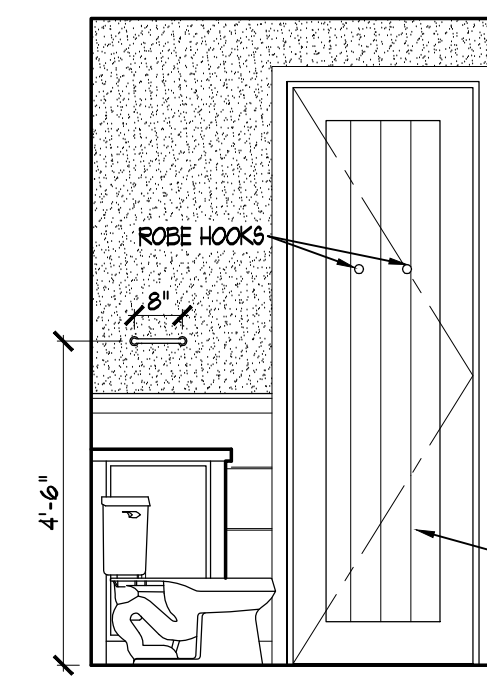


**BATH 202 -WEST-**  
SCALE: 3/8" = 1'-0"

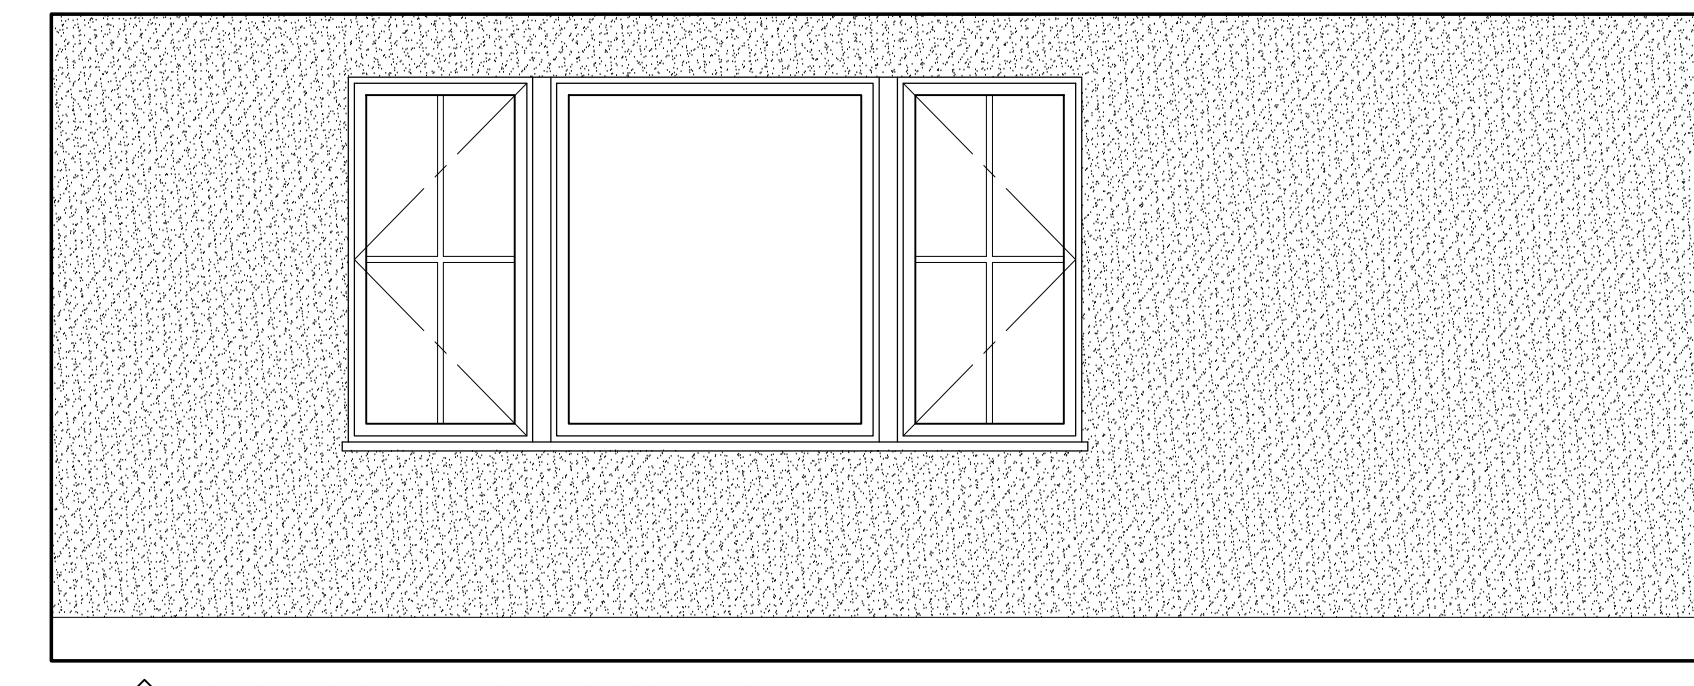


**EXERCISE ROOM 006 -NORTH-**  
SCALE: 3/8" = 1'-0"

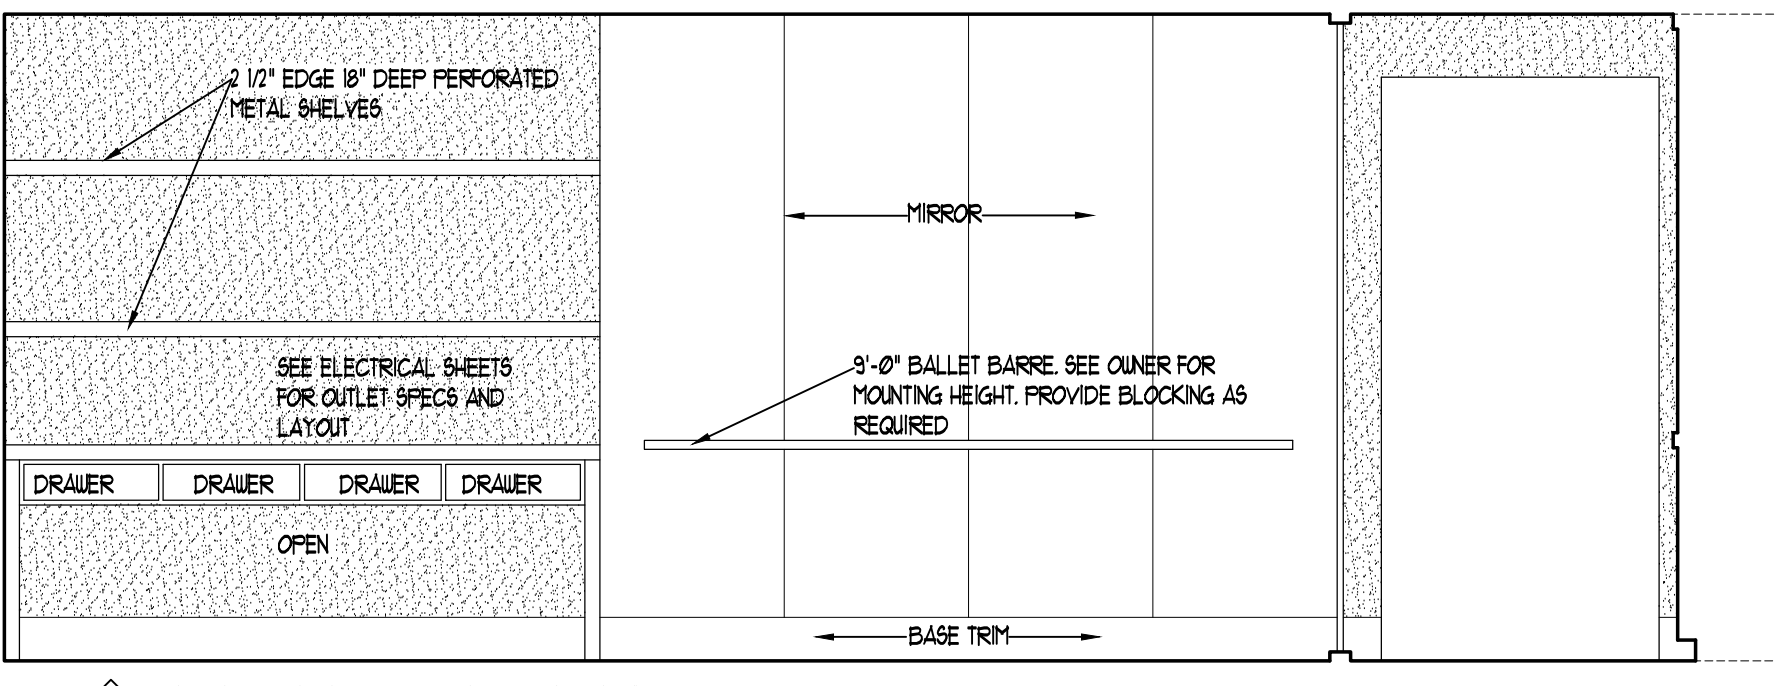

**EXERCISE ROOM 006 -EAST-**  
SCALE: 3/8" = 1'-0"

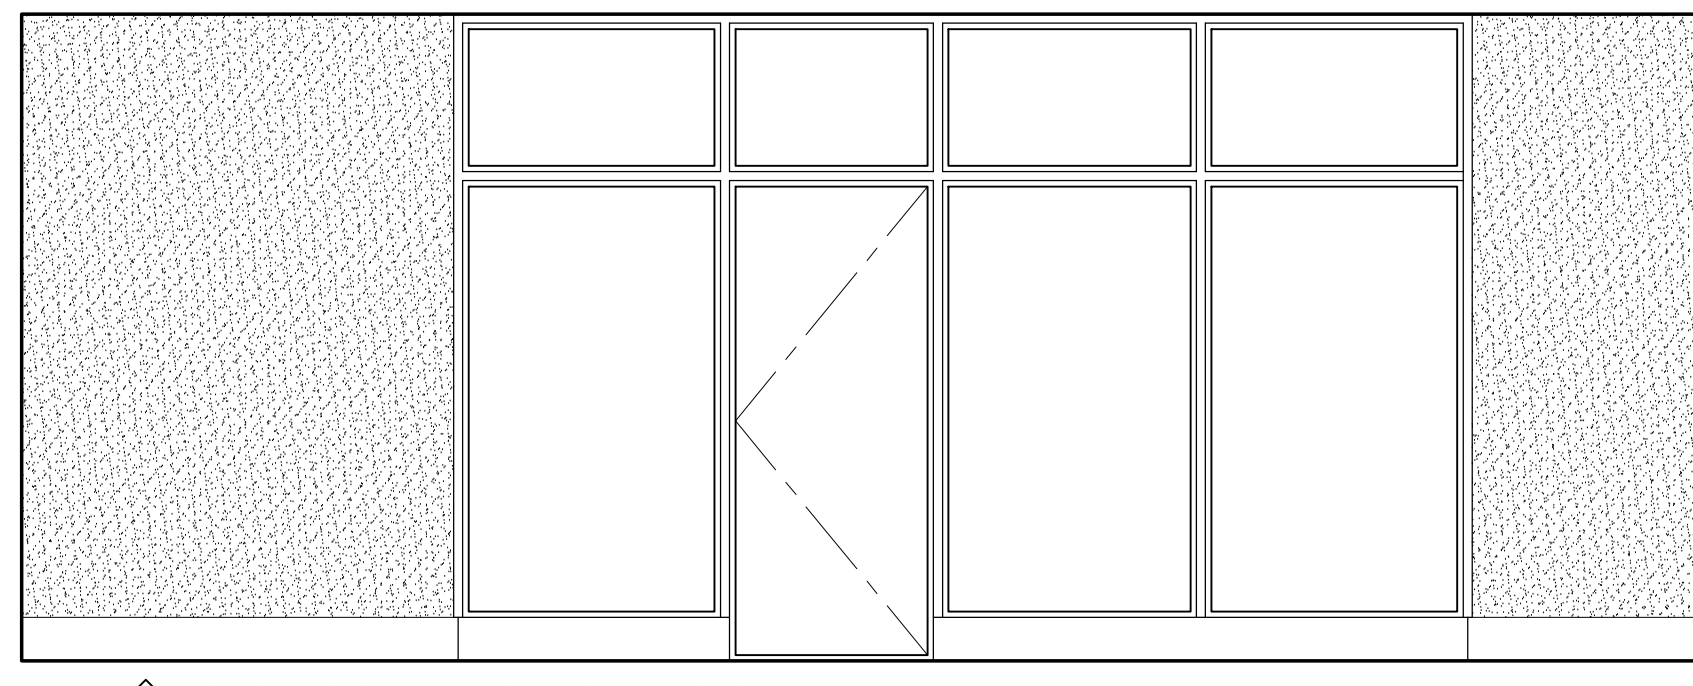

**EXERCISE ROOM 006 -SOUTH-**  
SCALE: 3/8" = 1'-0"

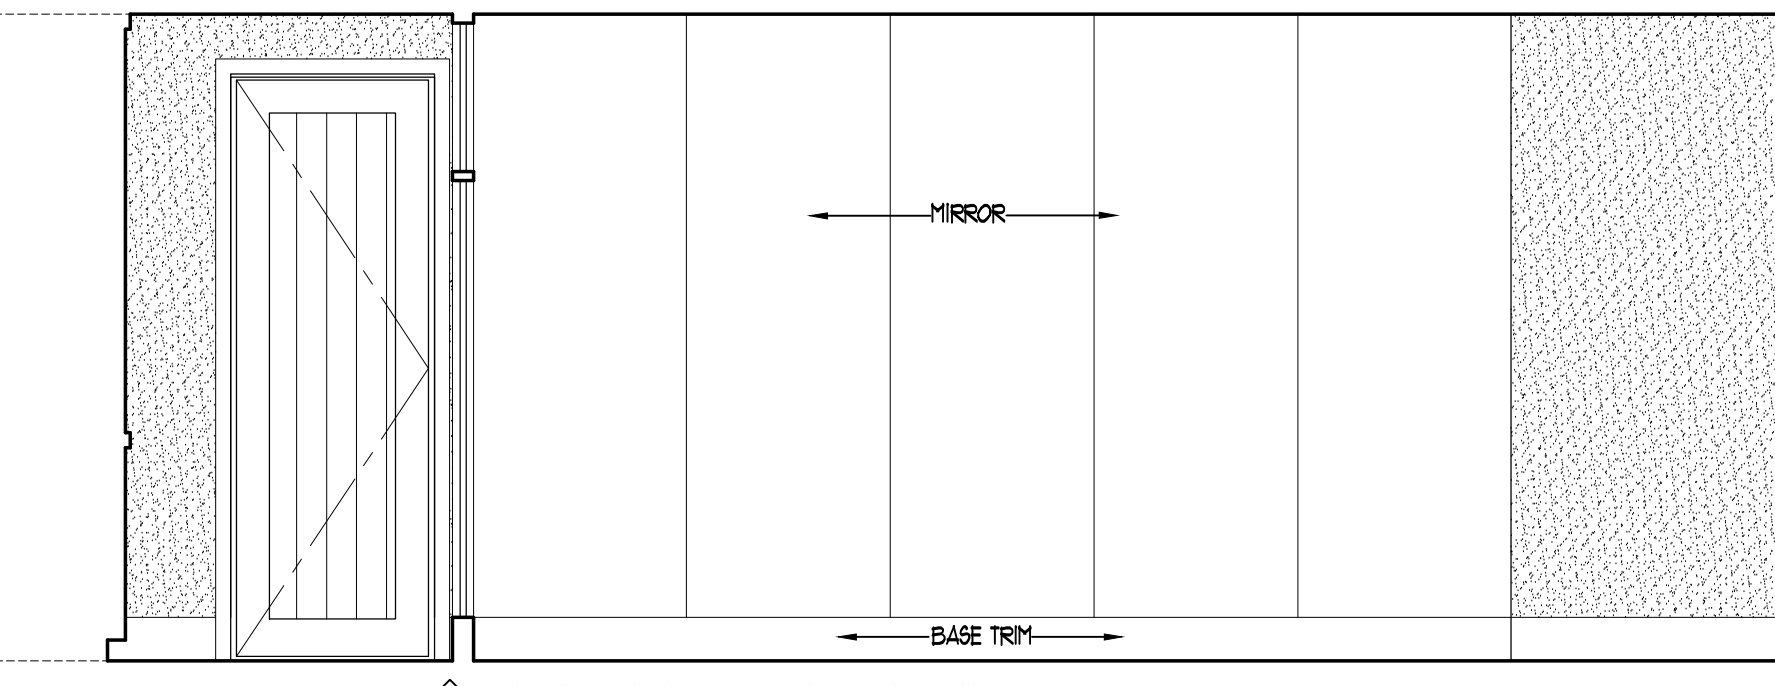

**EXERCISE ROOM 006 -WEST-**  
SCALE: 3/8" = 1'-0"