

**MORSE RESIDENCE**


6030 W. LAZY H ROAD  
TETON COUNTY, WYOMING

STRUCTURAL ENGINEERS:  
DAN STANLEY ARCHITECTS, P.C.  
1005 STATE ST. SUITE 200  
DANBO TALLS, IDAHO (208)832-6918

MECHANICAL/ELECTRICAL ENGINEERS:  
D.C. ENGINEERS  
P.O. BOX 100  
JACKSON, WY 83001 (307)733-9765

Date:  
**CONSTRUCTION SET**  
06.19.2015

Revisions:  
11.23.2015  
10.09.2015

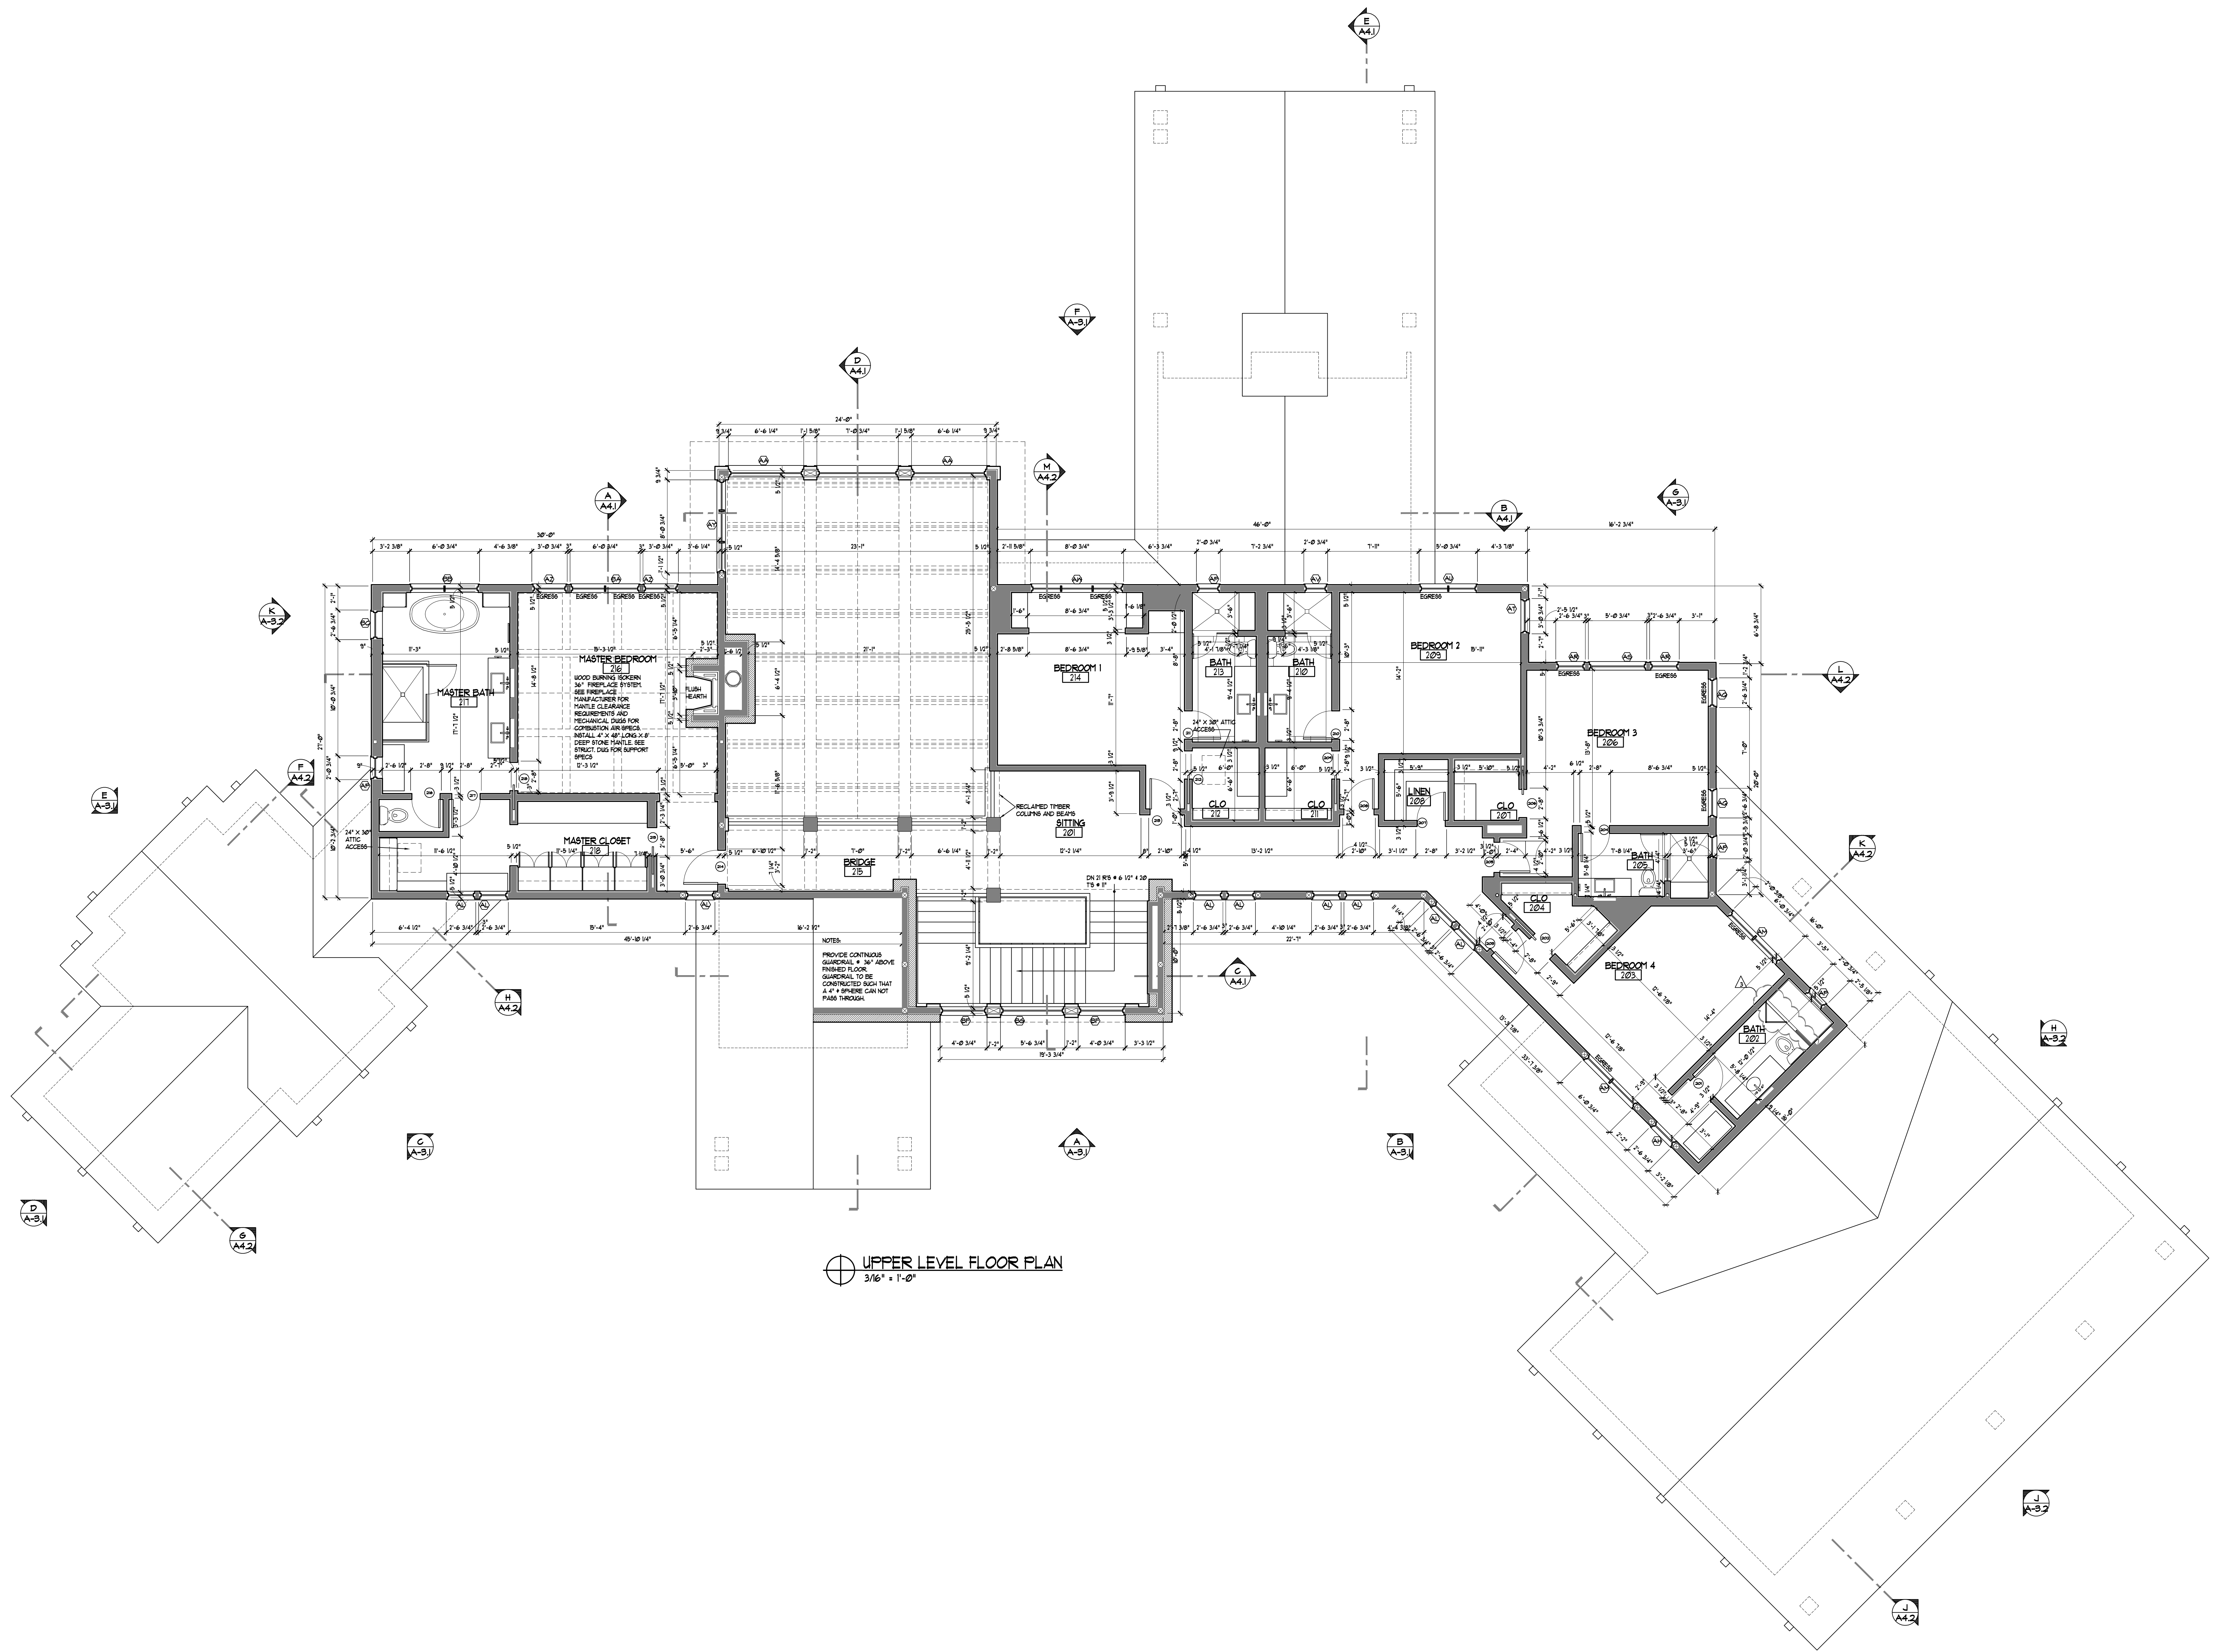

UPPER LEVEL FLOOR PLAN  
3/16" = 1'-0"