


MORSE RESIDENCE
6030 W. LAZY H ROAD
TETON COUNTY, WYOMING

STRUCTURAL ENGINEERS:
1985 STATE ST. SUITE 200
DANBO FALLS, IDAHO (208)832-6918

MECHANICAL/ELECTRICAL ENGINEERS:
P.O. BOX 100
JACKSON, WY 83001 (307)733-9765

Date:
CONSTRUCTION SET
06.19.2015

Revisions:
A 11.23.2015
B 10.09.2015

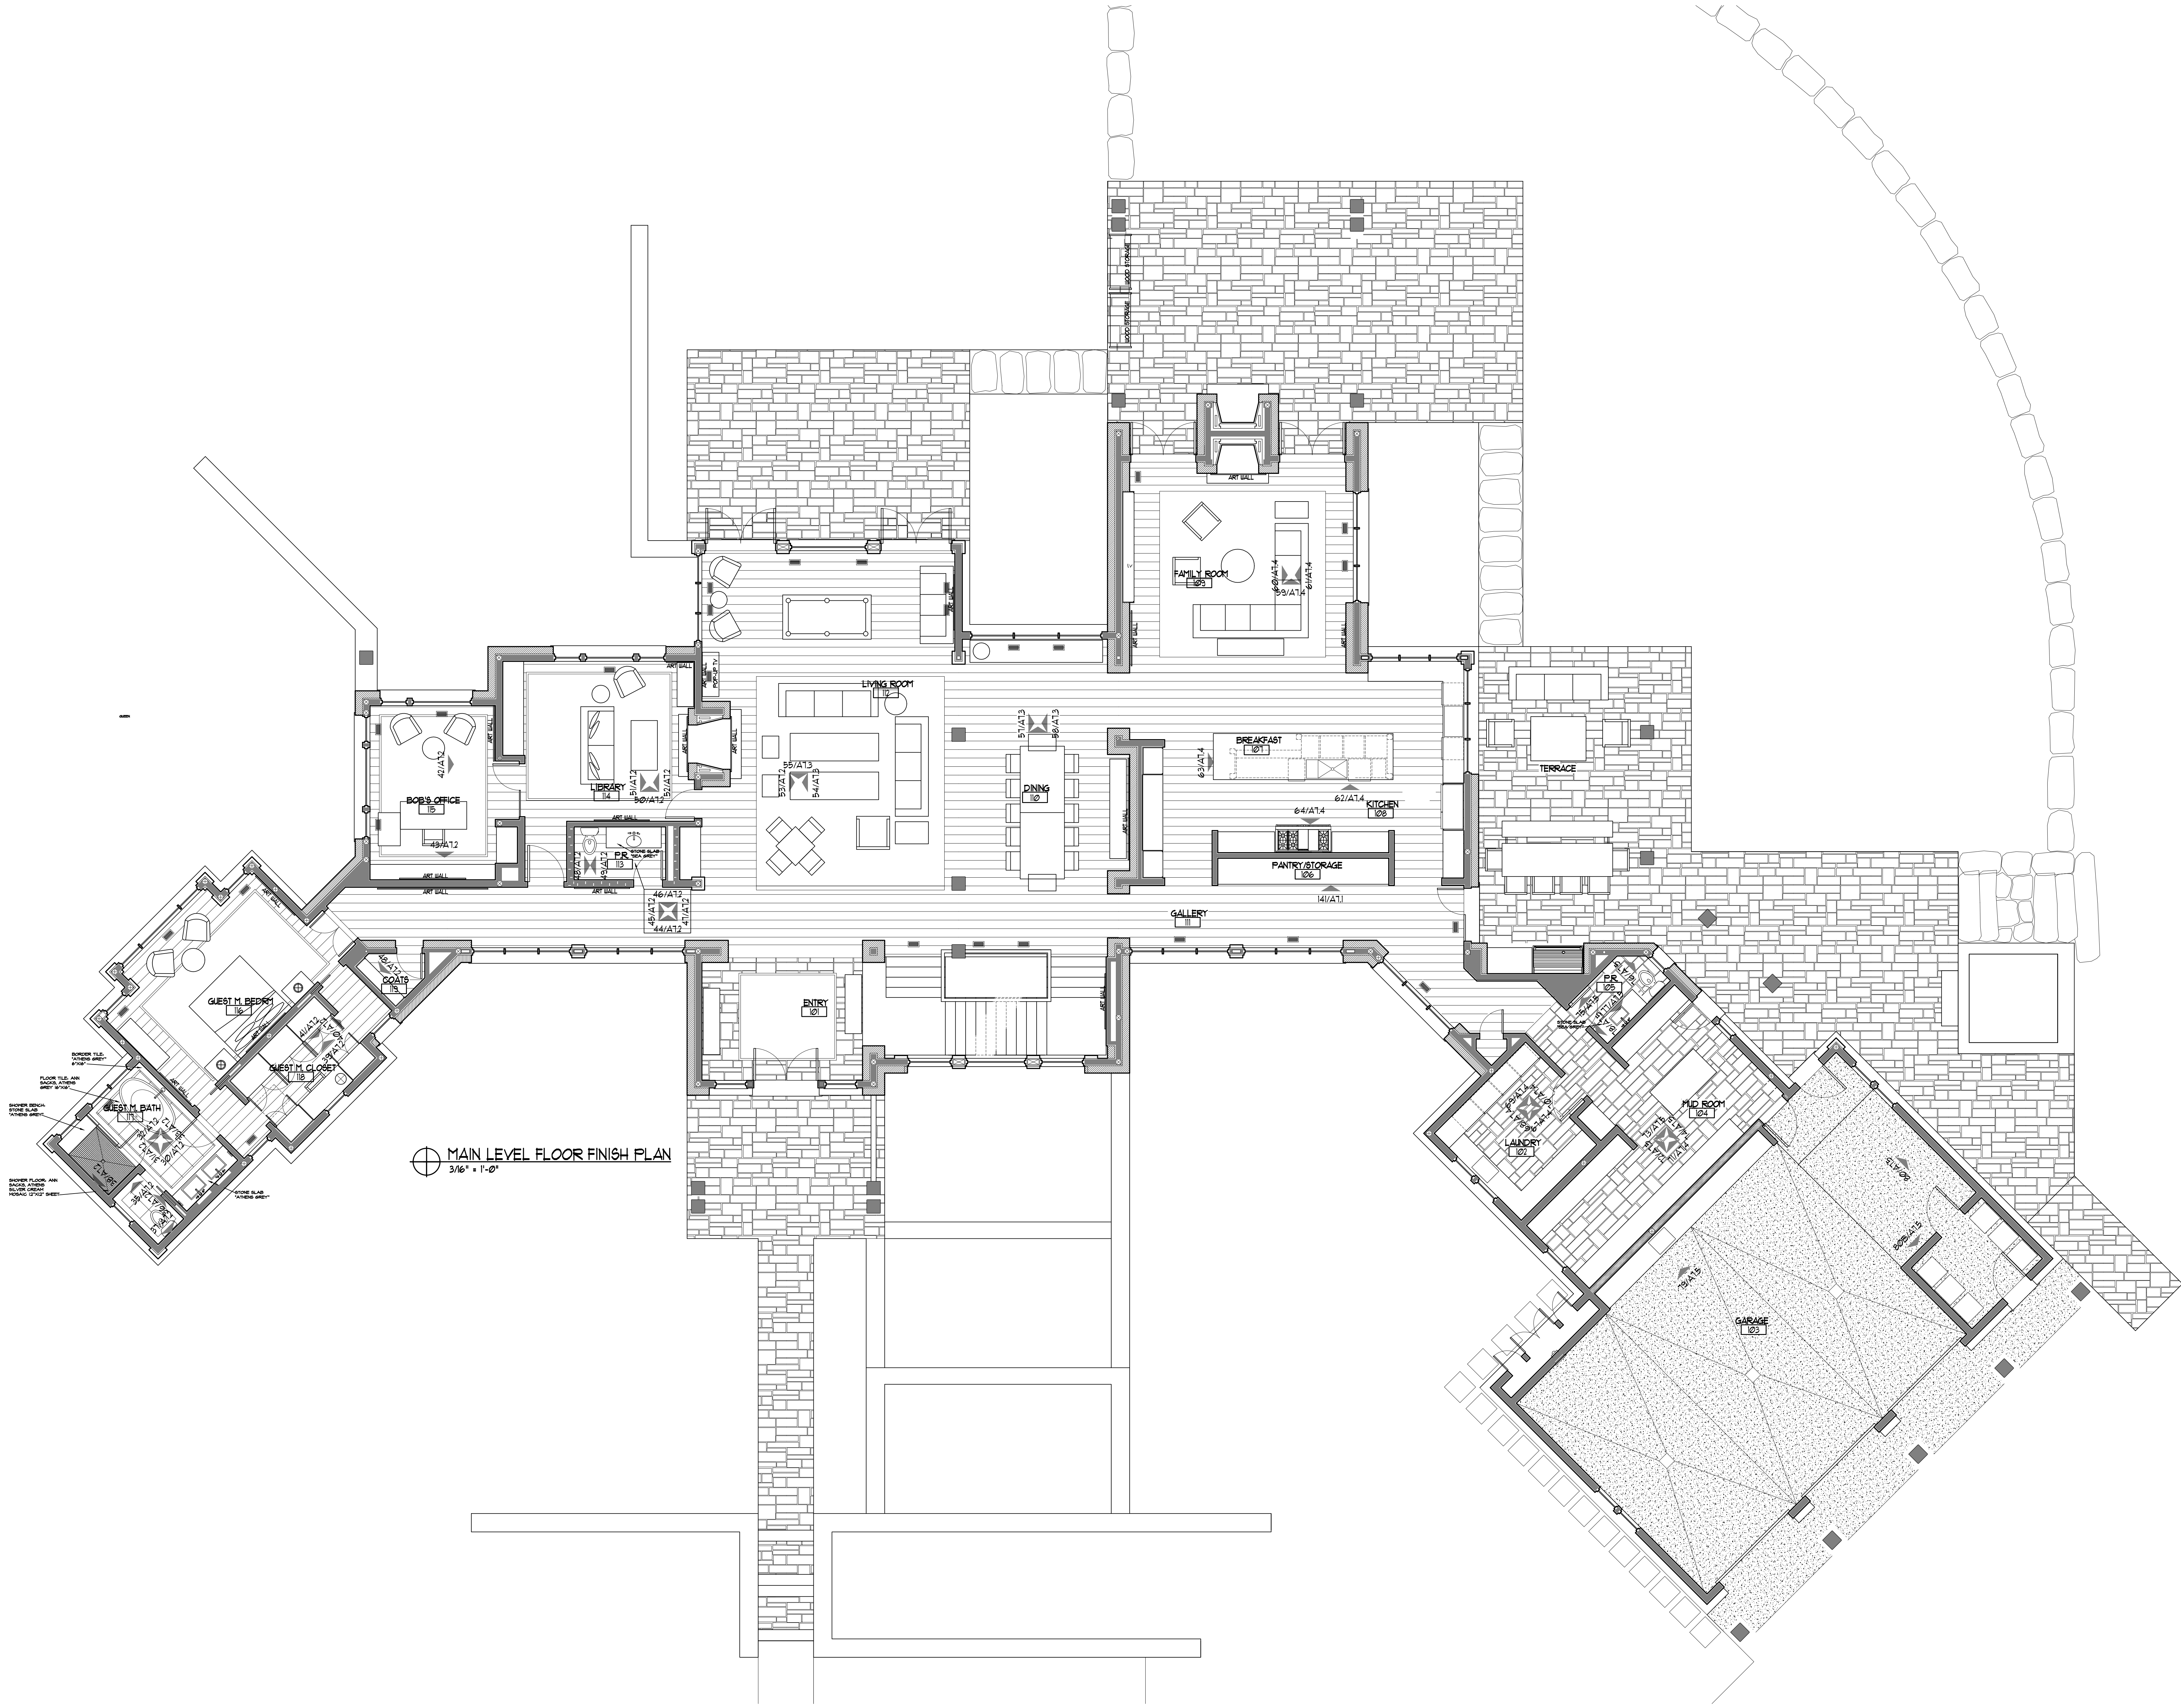

MAIN LEVEL FLOOR FINISH PLAN
3/16" = 1'-0"