


MORSE RESIDENCE

6030 W. LAZY H ROAD
TETON COUNTY, WYOMING

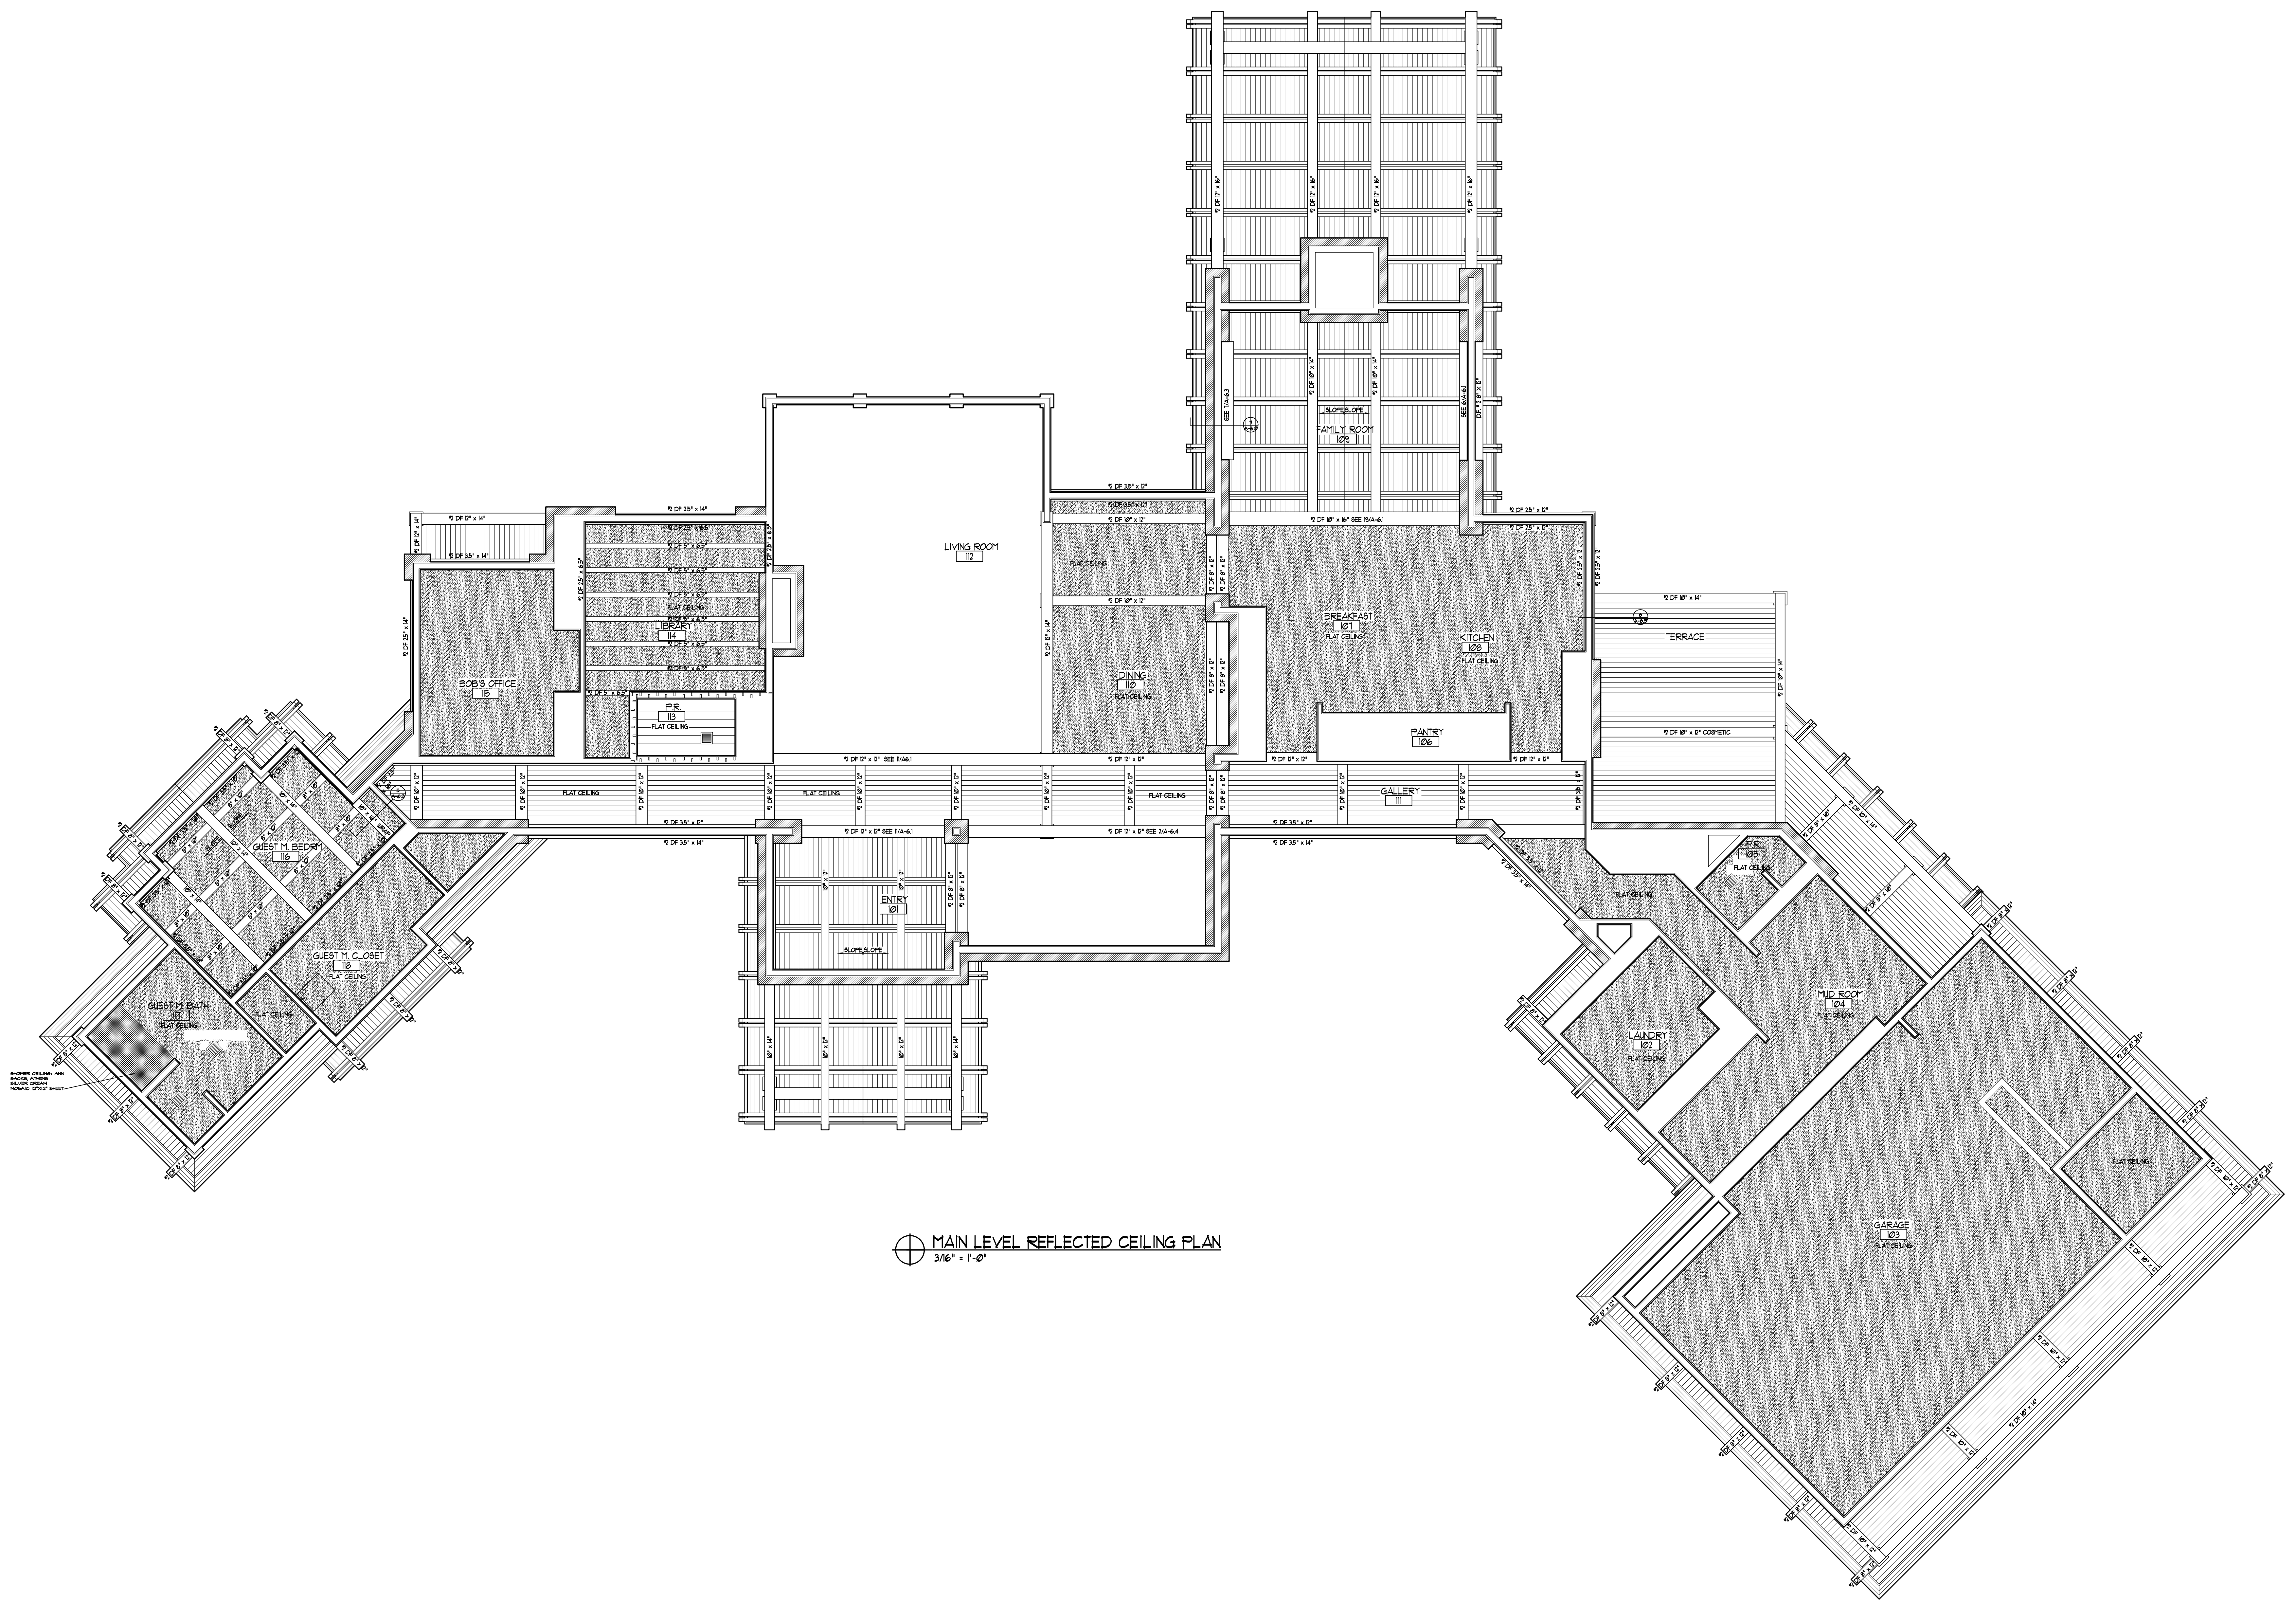

⊕ MAIN LEVEL REFLECTED CEILING PLAN
3/16" = 1'-0"

STRUCTURAL ENGINEERS:
1985 STATE ST. JACKSON, WY 83001
DANIEL J. HARRIS, P.E.
DANIEL J. HARRIS, P.E.

MECHANICAL/ELECTRICAL ENGINEERS:
1985 STATE ST. JACKSON, WY 83001
DANIEL J. HARRIS, P.E.
DANIEL J. HARRIS, P.E.

Date:
CONSTRUCTION SET
06.19.2015
Revisions:
11.23.2015
10.09.2015