


44  
A13  
ENTRY -101- WEST  
SCALE: 3/8" = 1'-0"


45  
A13  
LIVING ROOM -112- WEST  
SCALE: 3/8" = 1'-0"




46  
A13  
LIVING ROOM -112- SOUTH  
SCALE: 3/8" = 1'-0"

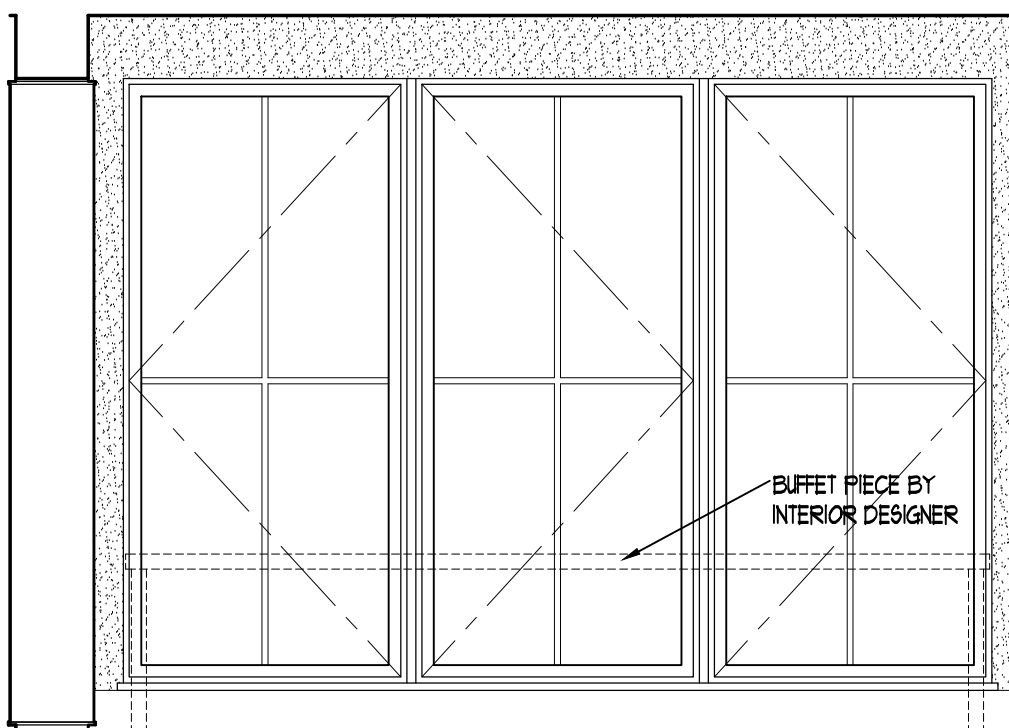

56  
A13  
DINING -110-NORTH  
SCALE: 3/8" = 1'-0"

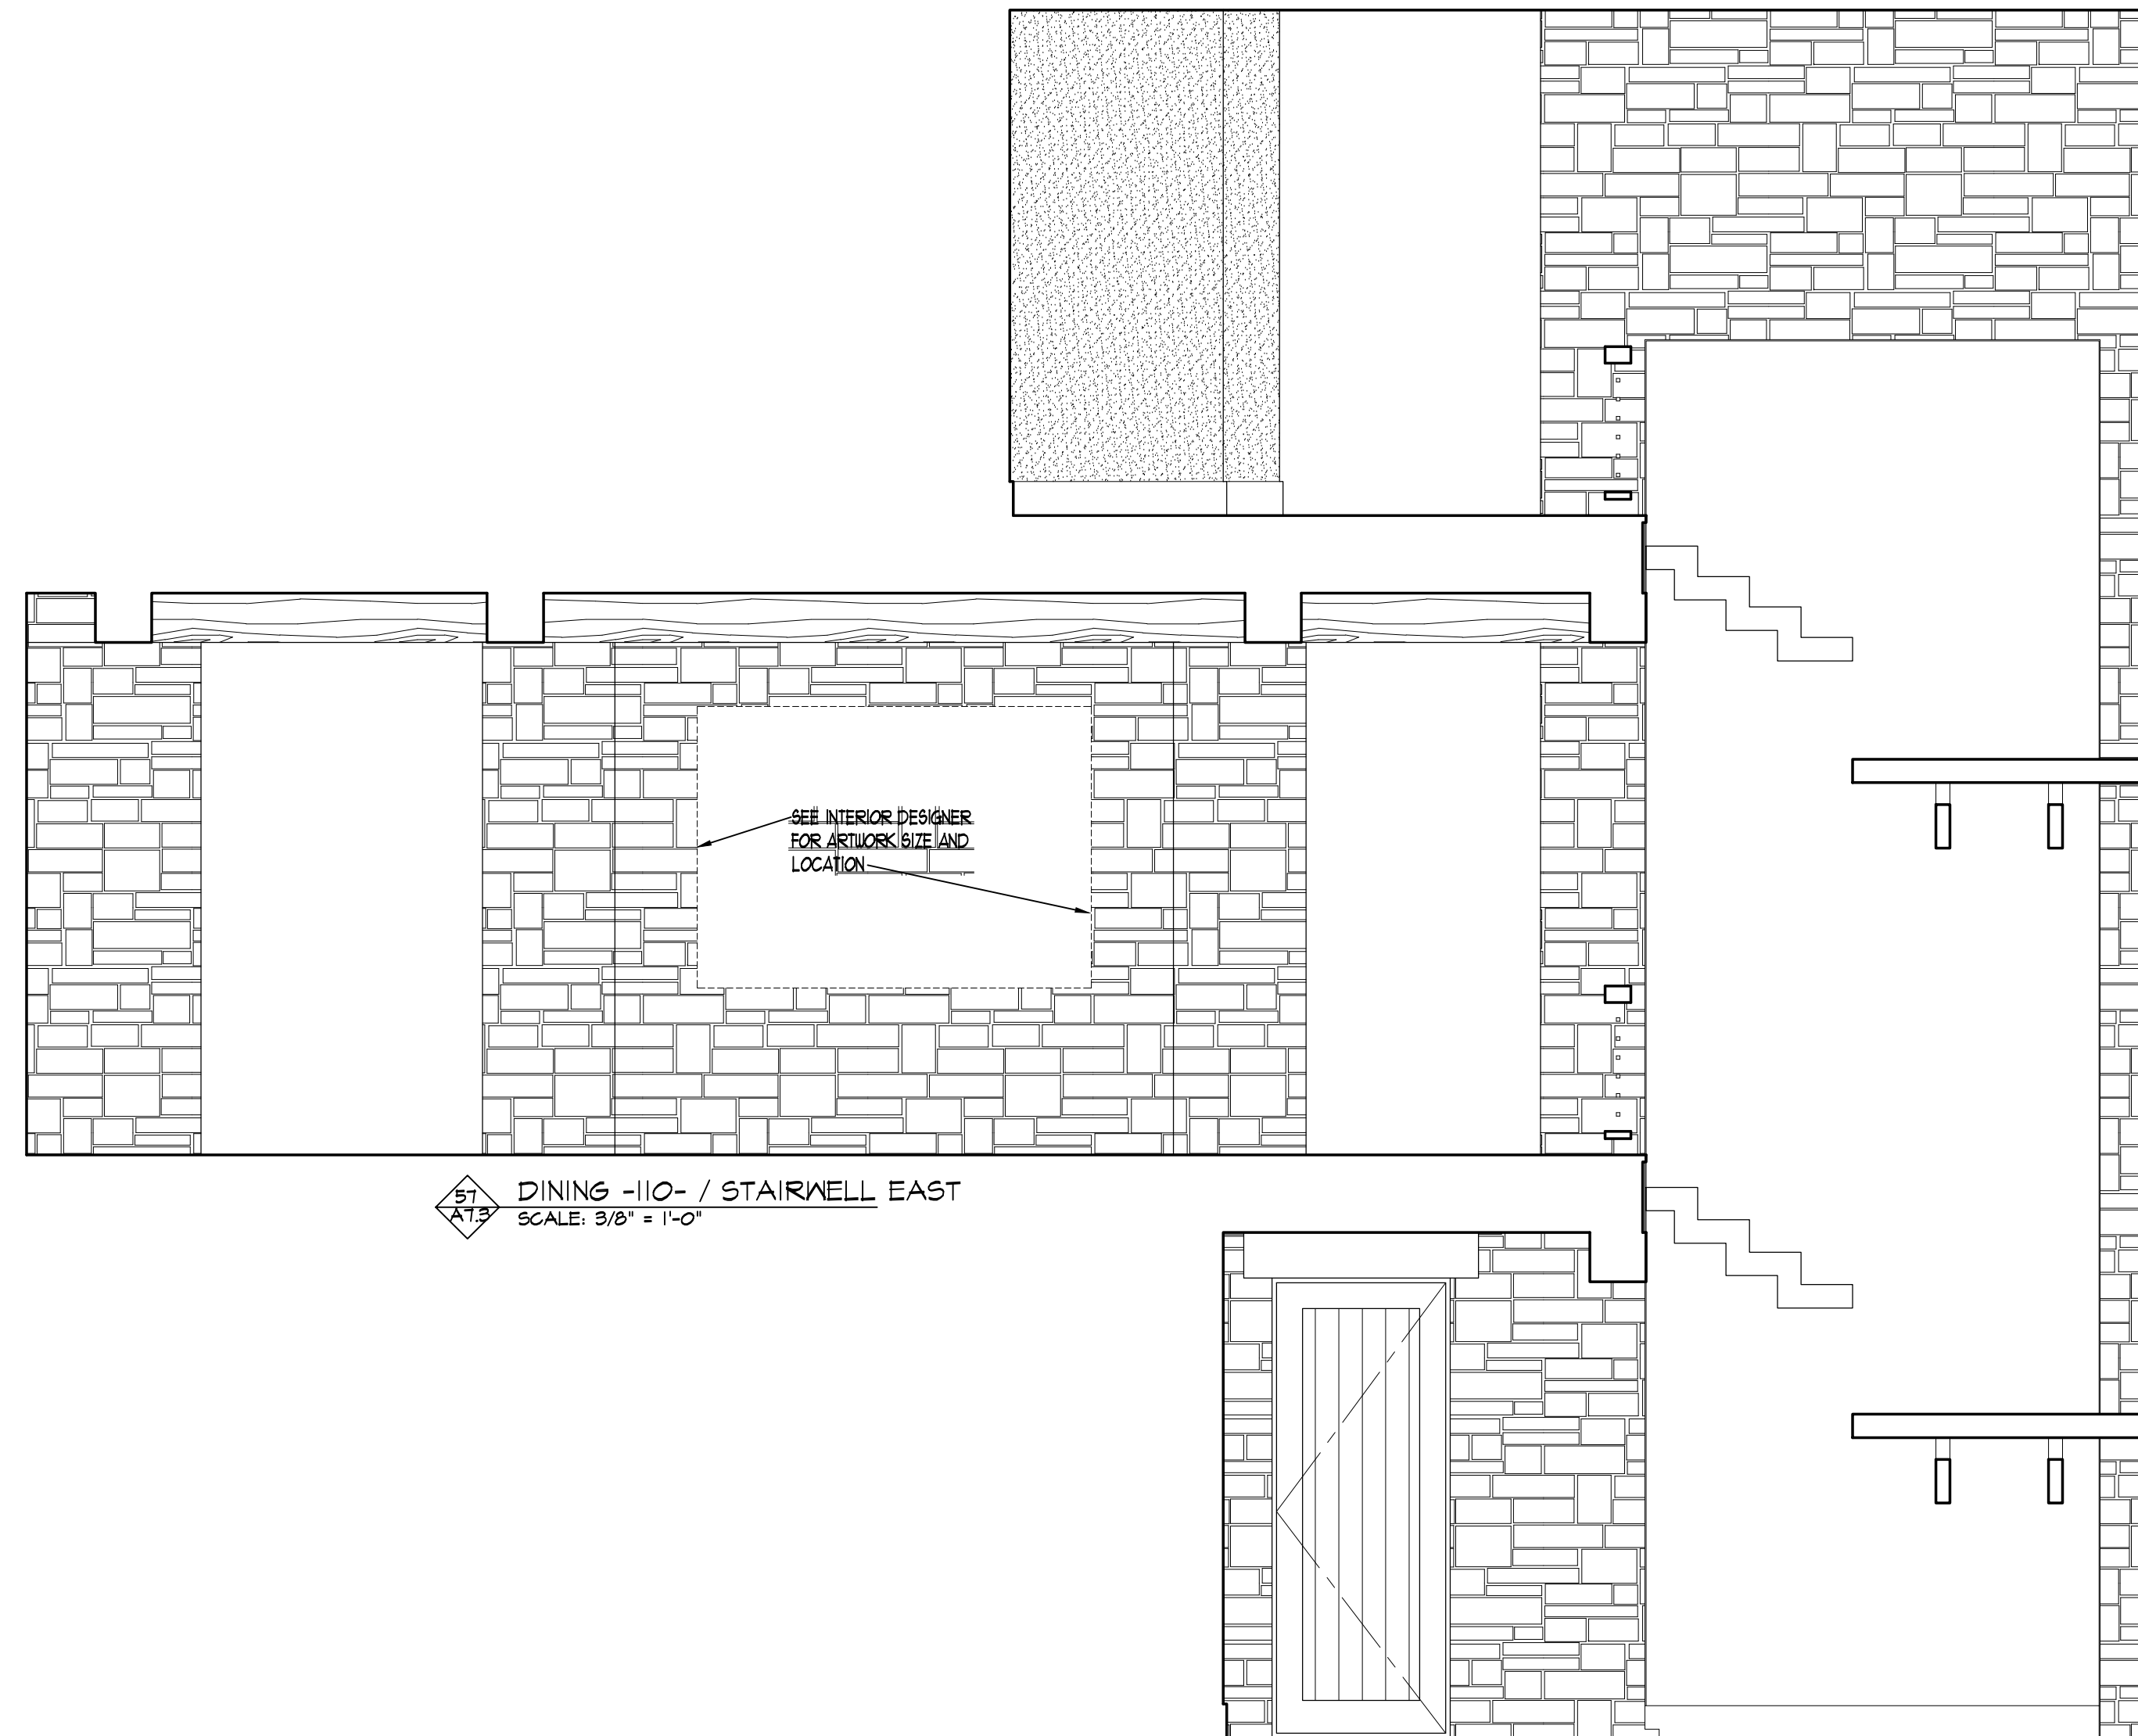

57  
A13  
DINING -110- / STAIRWELL EAST  
SCALE: 3/8" = 1'-0"

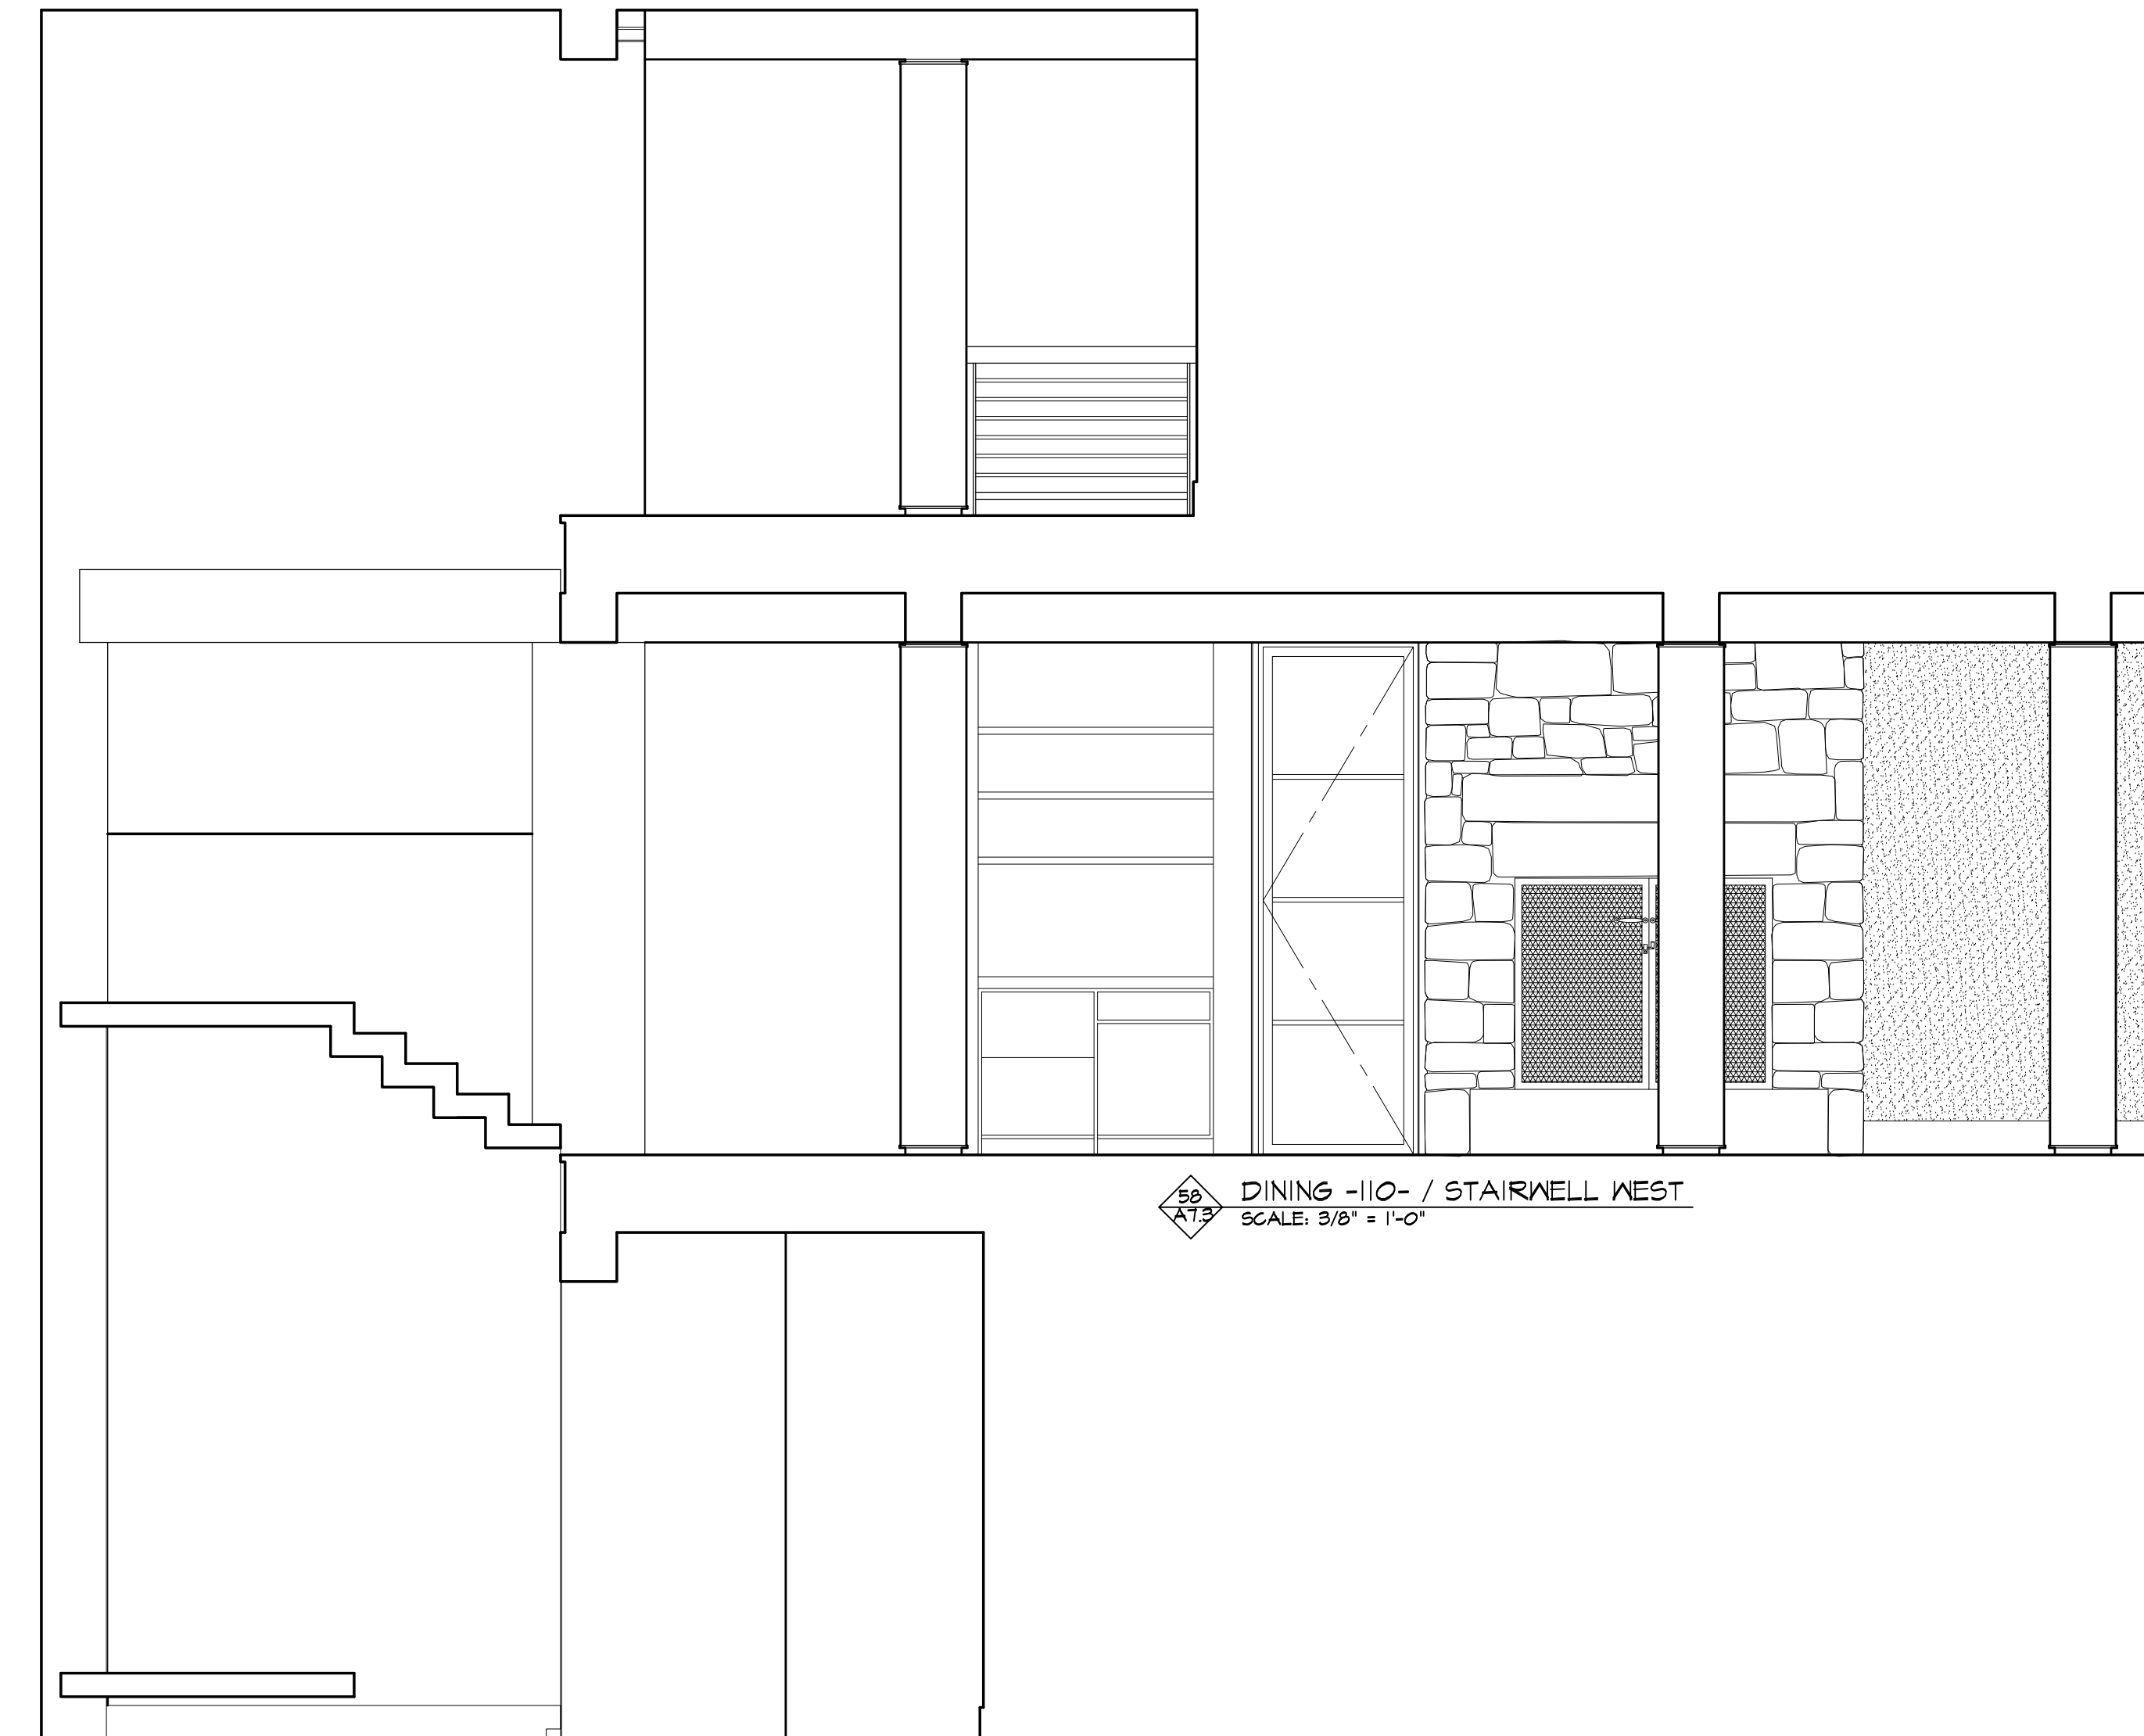

58  
A13  
DINING -110- / STAIRWELL WEST  
SCALE: 3/8" = 1'-0"