


MORSE RESIDENCE
6030 W. LAZY H ROAD
TETON COUNTY, WYOMING

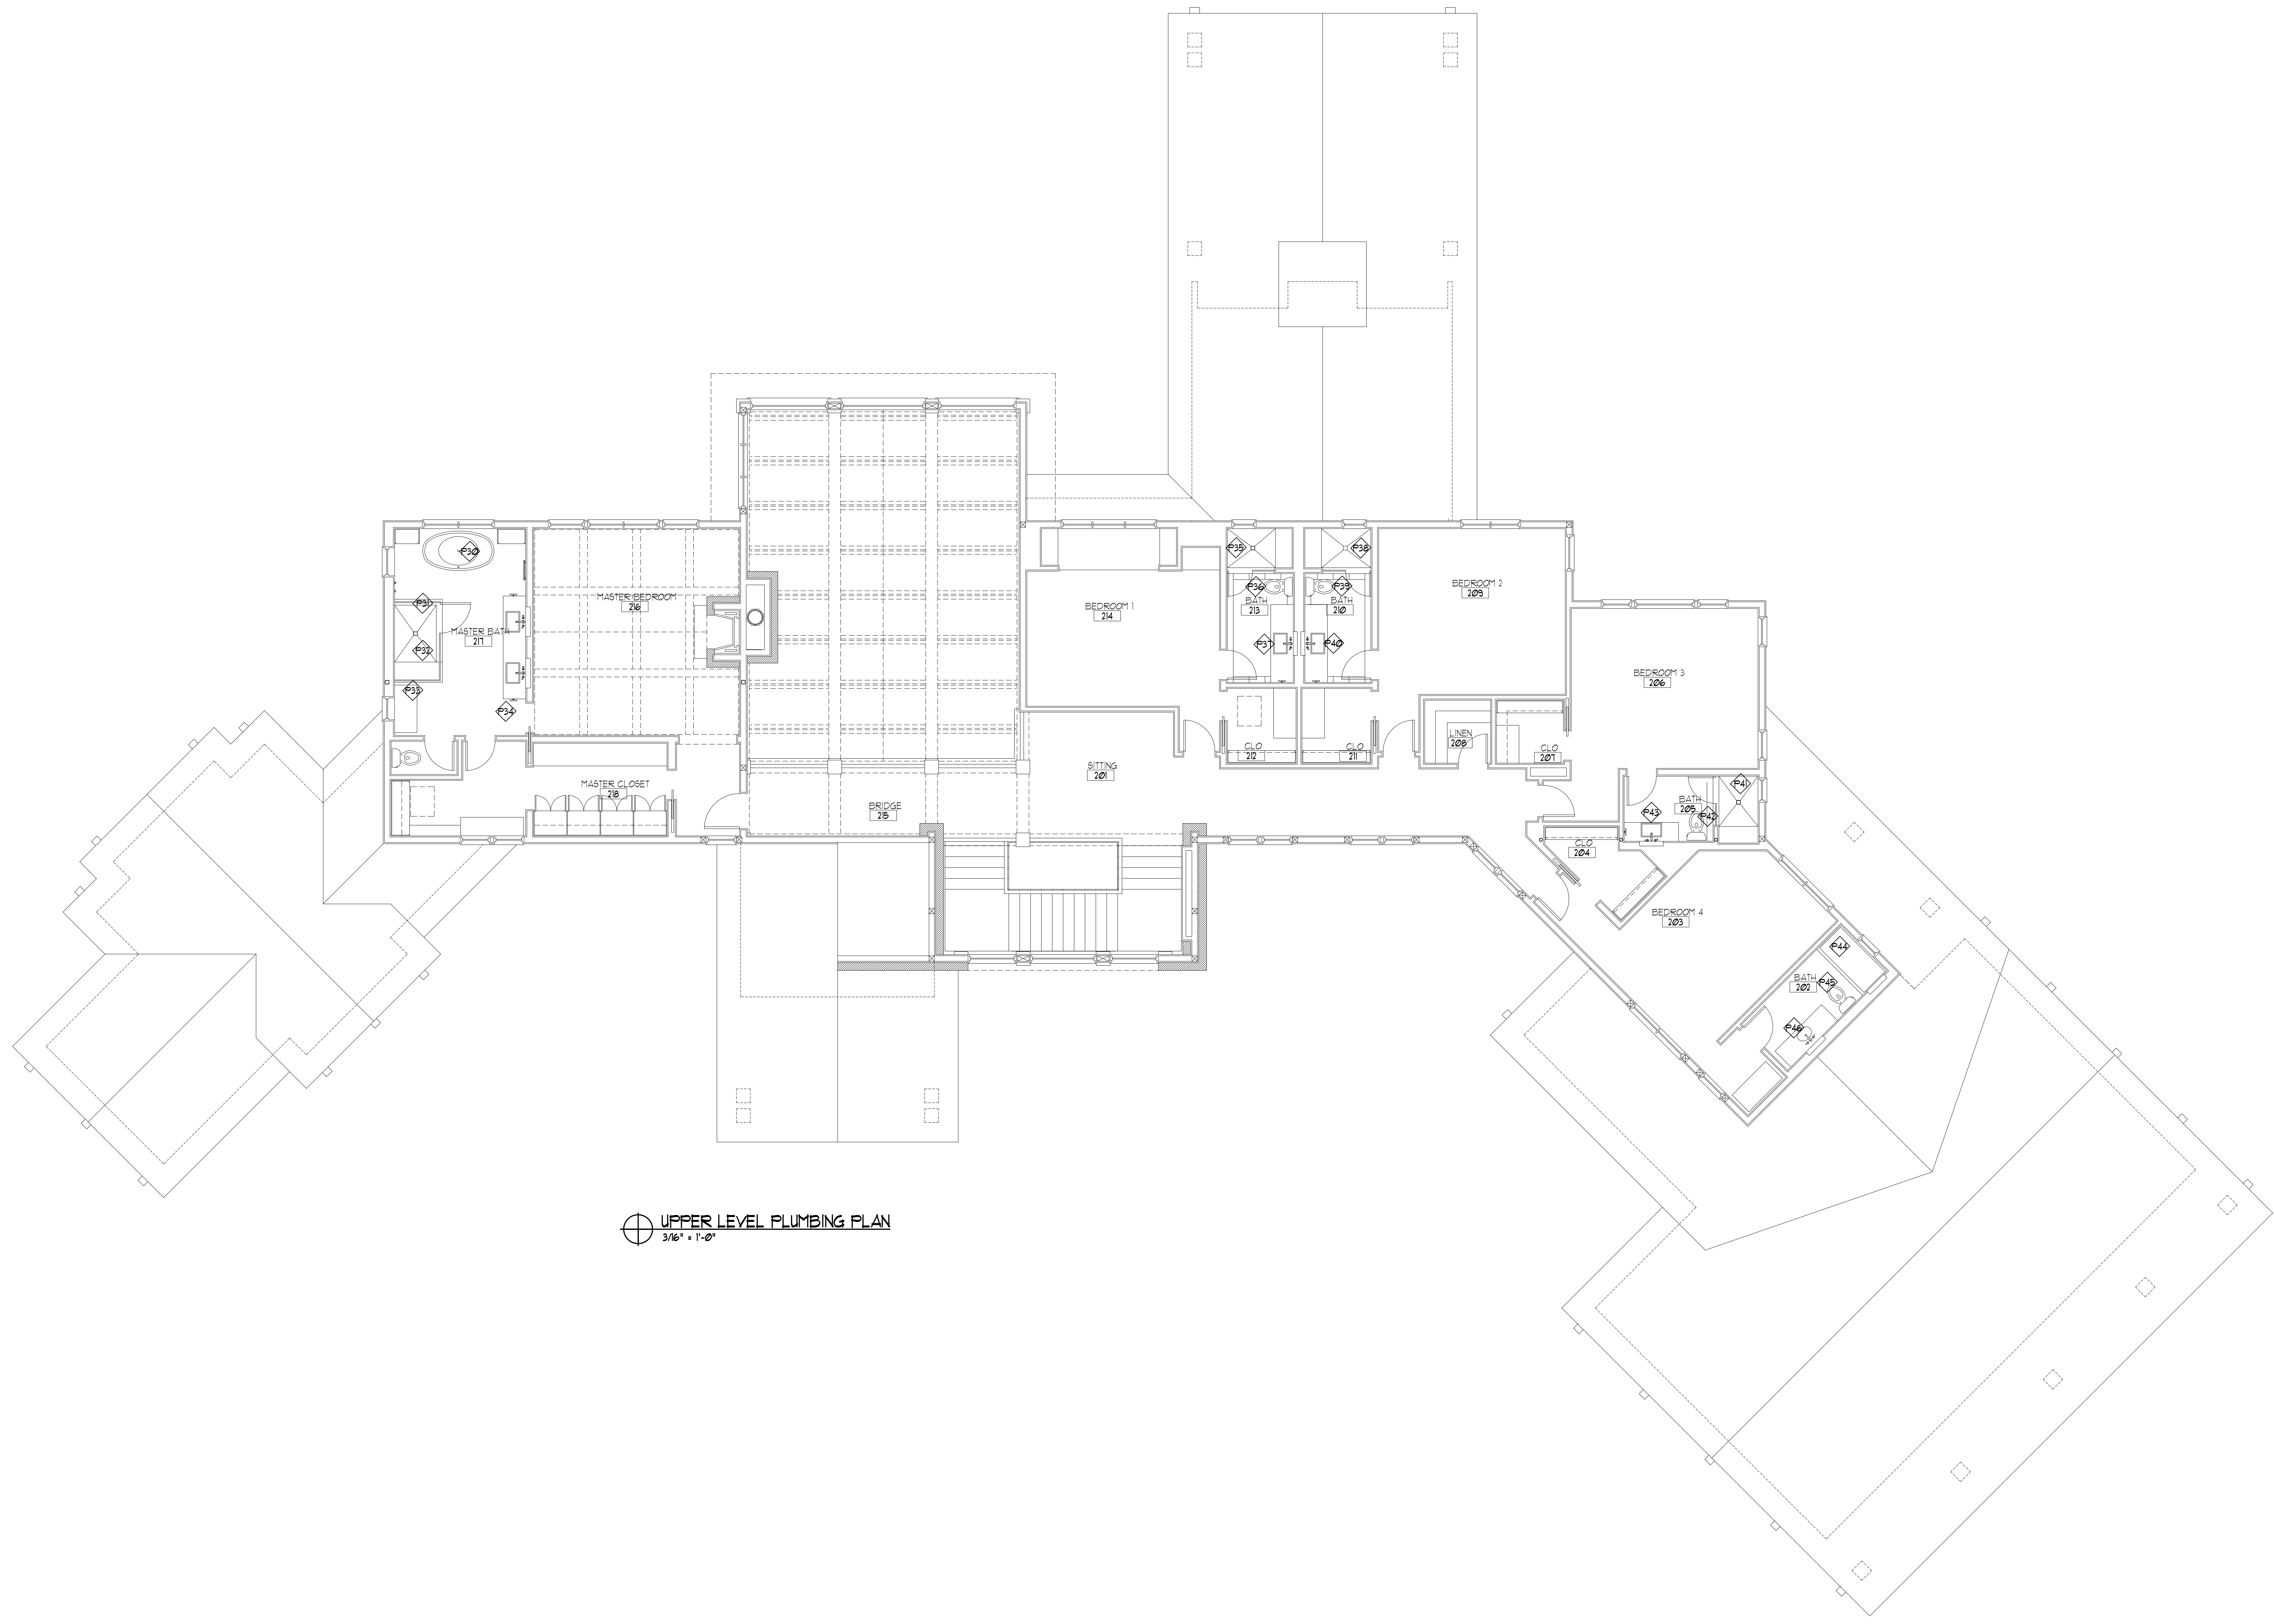

⊕ UPPER LEVEL PLUMBING PLAN
3/16" = 1'-0"

STRUCTURAL ENGINEERS:
C&S STRUCTURAL ENGINEERS
1040 FALLS, IDAHO
(209)523-4818

MECHANICAL/ELECTRICAL ENGINEERS:
P.L. ENGINEERS
JACKSON, WY 83001
(307)733-9765

Date:
CONSTRUCTION SET
08.19.2015

Revisions:
 1 11.23.2015
 2 10.09.2015